




1 SECTION 1  
1 : 200

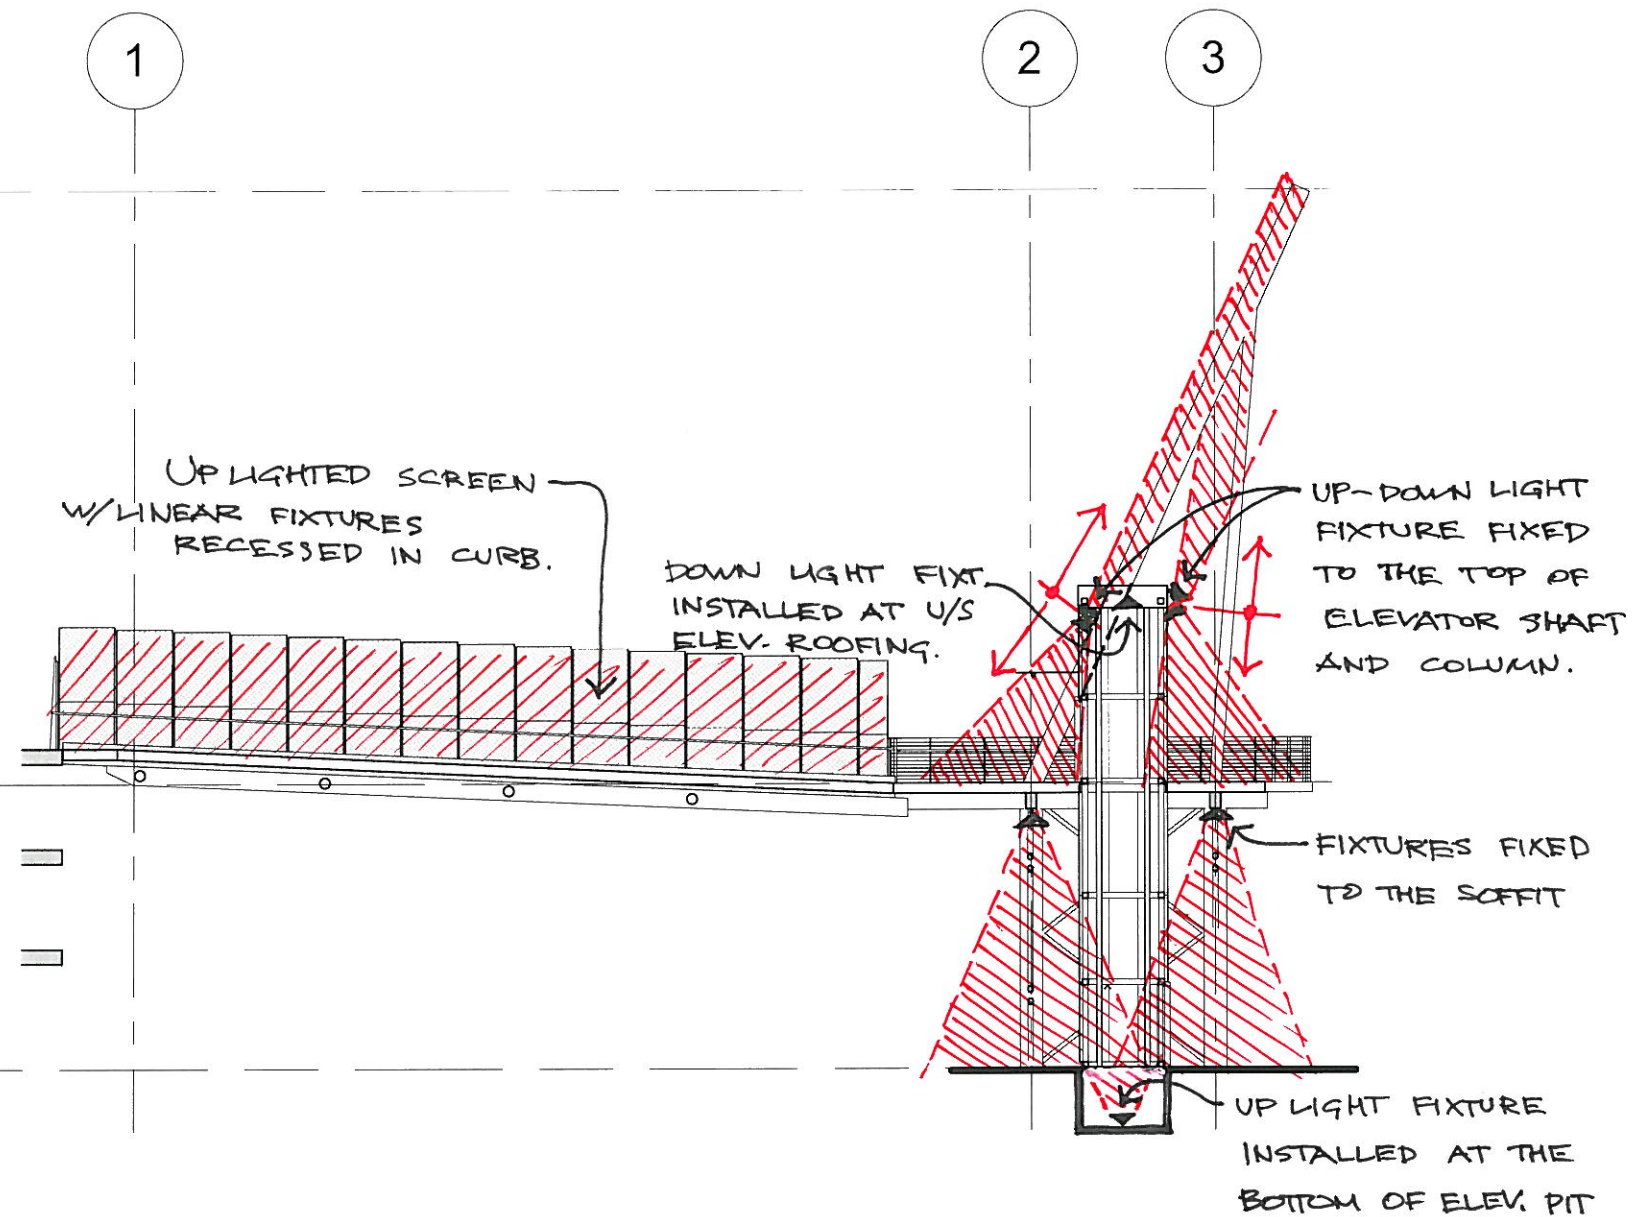

2 SECTION 2  
1 : 200

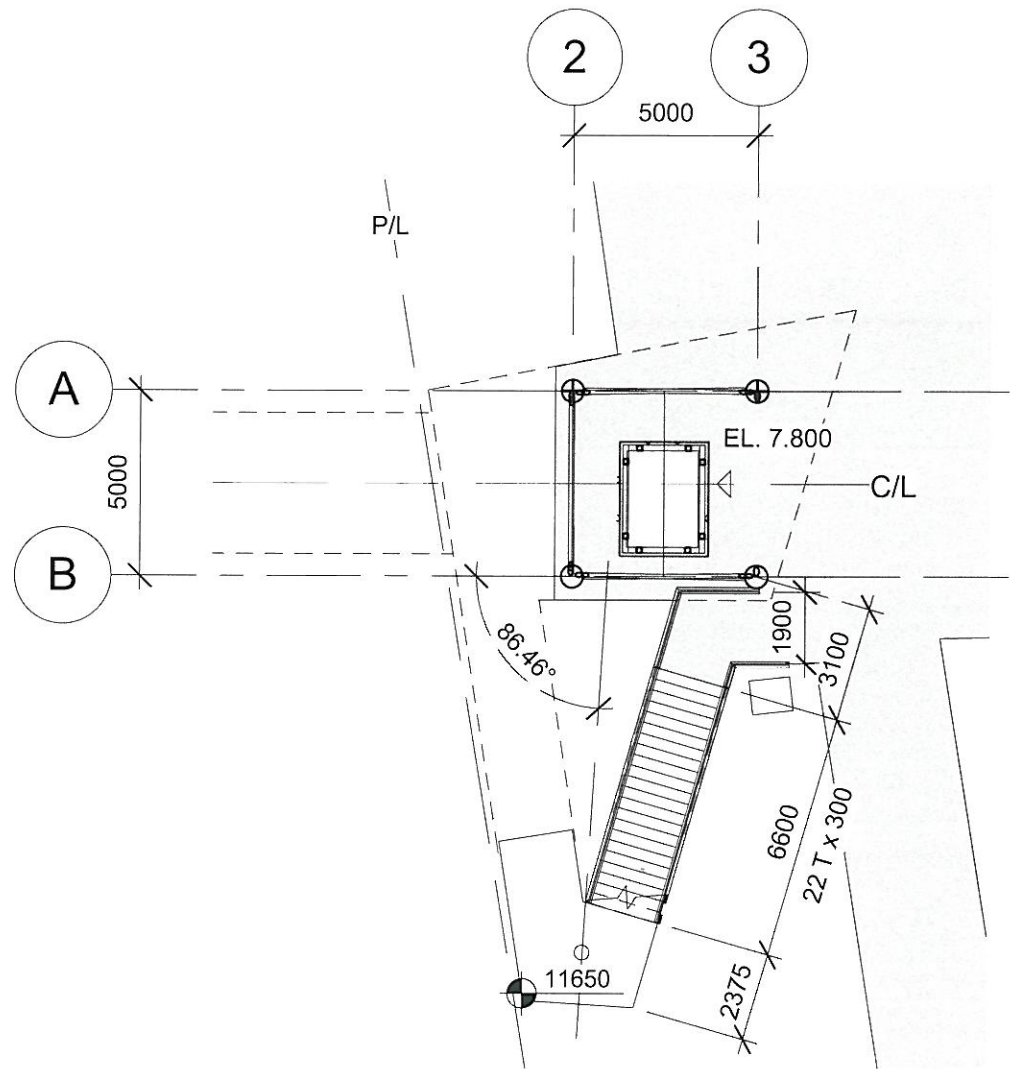

**1** GROUND LEVEL PLAN  
1 : 200

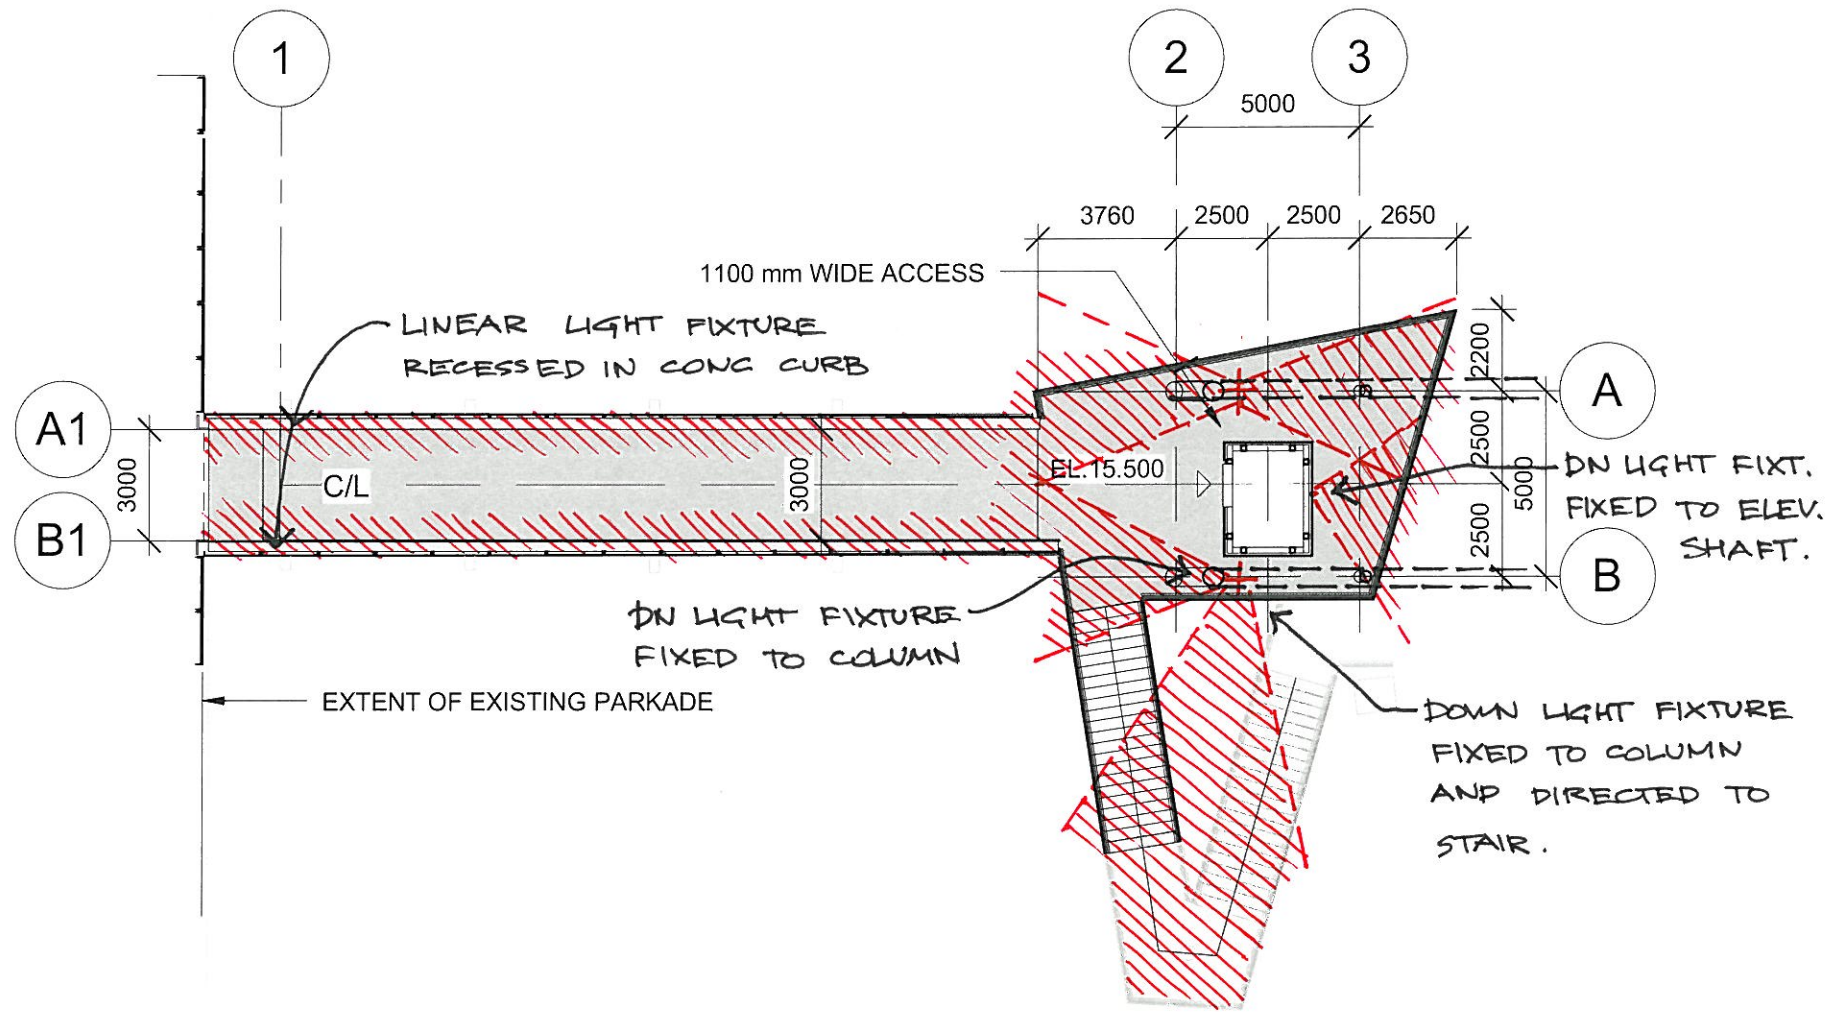

**2** PLATFORM LEVEL PLAN  
1 : 200