



NEW WESTMINSTER

October 28, 2014

ADDENDUM #2
NWIT-14-40
2014 Sewer Rehabilitation Program – CIPP Relining
New Westminster, BC

This addendum modifies the Invitation to Tender only as noted:

Please see Addendum No.2 Opus DaytonKnight Consultants Ltd (2 pages following)

Please acknowledge this addendum as indicated in the Form of Tender.

END OF ADDENDUM #2

Yours truly,

Heather M. Rossi
Intermediate Buyer
email: hrossi@newwestcity.ca

**CITY OF NEW WESTMINSTER
CONTRACT No. NWIT-14-40
2014 SEWER REHABILITATION PROGRAM – CIPP RELINING**

ADDENDUM No. 2

This Addendum shall form part of the Contract No. NWIT-14-40

QUESTIONS

1. *Line item 35.2: This line is 150mm and is calling for a 200mm section to be installed in the mainline. Is this what you want?*
No, the point repair on Rehab #35 should be 150 mm diameter DR 35 PVC to repair the Joint Offset Large

2. *Line Item 40.3: This is close to a tree as are some others - there isn't a payment structure for tree issues.*
No line item has been included for dealing with tree issues. The price for dealing with tree issues should be included in the lump sum price for the point repair.

CONTRACT DRAWINGS

Replace: Drawing G5, Revision B, "Issued for Construction"

With: Drawing G5, Revision C, "Addendum #2" – attached to this addendum

NOTE: Rehab #29 is now from MH4399C to MH4399A and is located on Third Street, north of Fifth Avenue.

Attach this Addendum to the Contract Documents.

Date: October 28th, 2014



Addendum No. 2 received.

Signature of Tenderer

Name of Tenderer (please print)

REHAB NO.	REHAB 25
UPSTREAM MANHOLE NUMBER	4370
UPSTREAM MANHOLE DEPTH (m)	1.3
DOWNSTREAM MANHOLE NUMBER	4369
DOWNSTREAM MANHOLE DEPTH (m)	1.0
PIPE DIAMETER AND MATERIAL	150 mm ϕ VC
OVERALL PIPE LENGTH (m)	92±
NUMBER OF SERVICE CONNECTIONS	10
ADDITIONAL WORK	EPR FROM 91.7 m TO DS MH TO CHANGE DIAMETER OF SEWER
REHAB	CIPP FULL LENGTH RELINE
CCTV VIDEO AVAILABLE	YES
CCTV REPORT AVAILABLE	YES

REHAB NO.	REHAB 29	REHAB 30
UPSTREAM MANHOLE NUMBER	4399C	4399
UPSTREAM MANHOLE DEPTH (m)	1.3	1.7
DOWNSTREAM MANHOLE NUMBER	4399A	4399B
DOWNSTREAM MANHOLE DEPTH (m)	1.5	1.5
PIPE DIAMETER AND MATERIAL	200 mm ϕ VC	200 mm ϕ VC
OVERALL PIPE LENGTH (m)	64±	66±
NUMBER OF SERVICE CONNECTIONS	4	4
ADDITIONAL WORK	EPR @ 41.5 M TO REPAIR JOL	
REHAB	CIPP FULL LENGTH RELINE	CIPP FULL LENGTH RELINE
CCTV VIDEO AVAILABLE	YES	YES
CCTV REPORT AVAILABLE	YES	YES

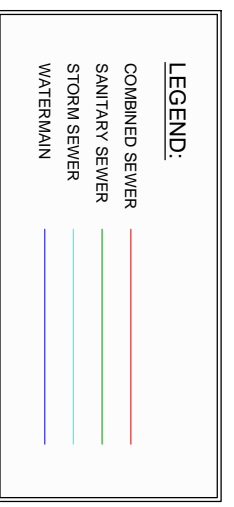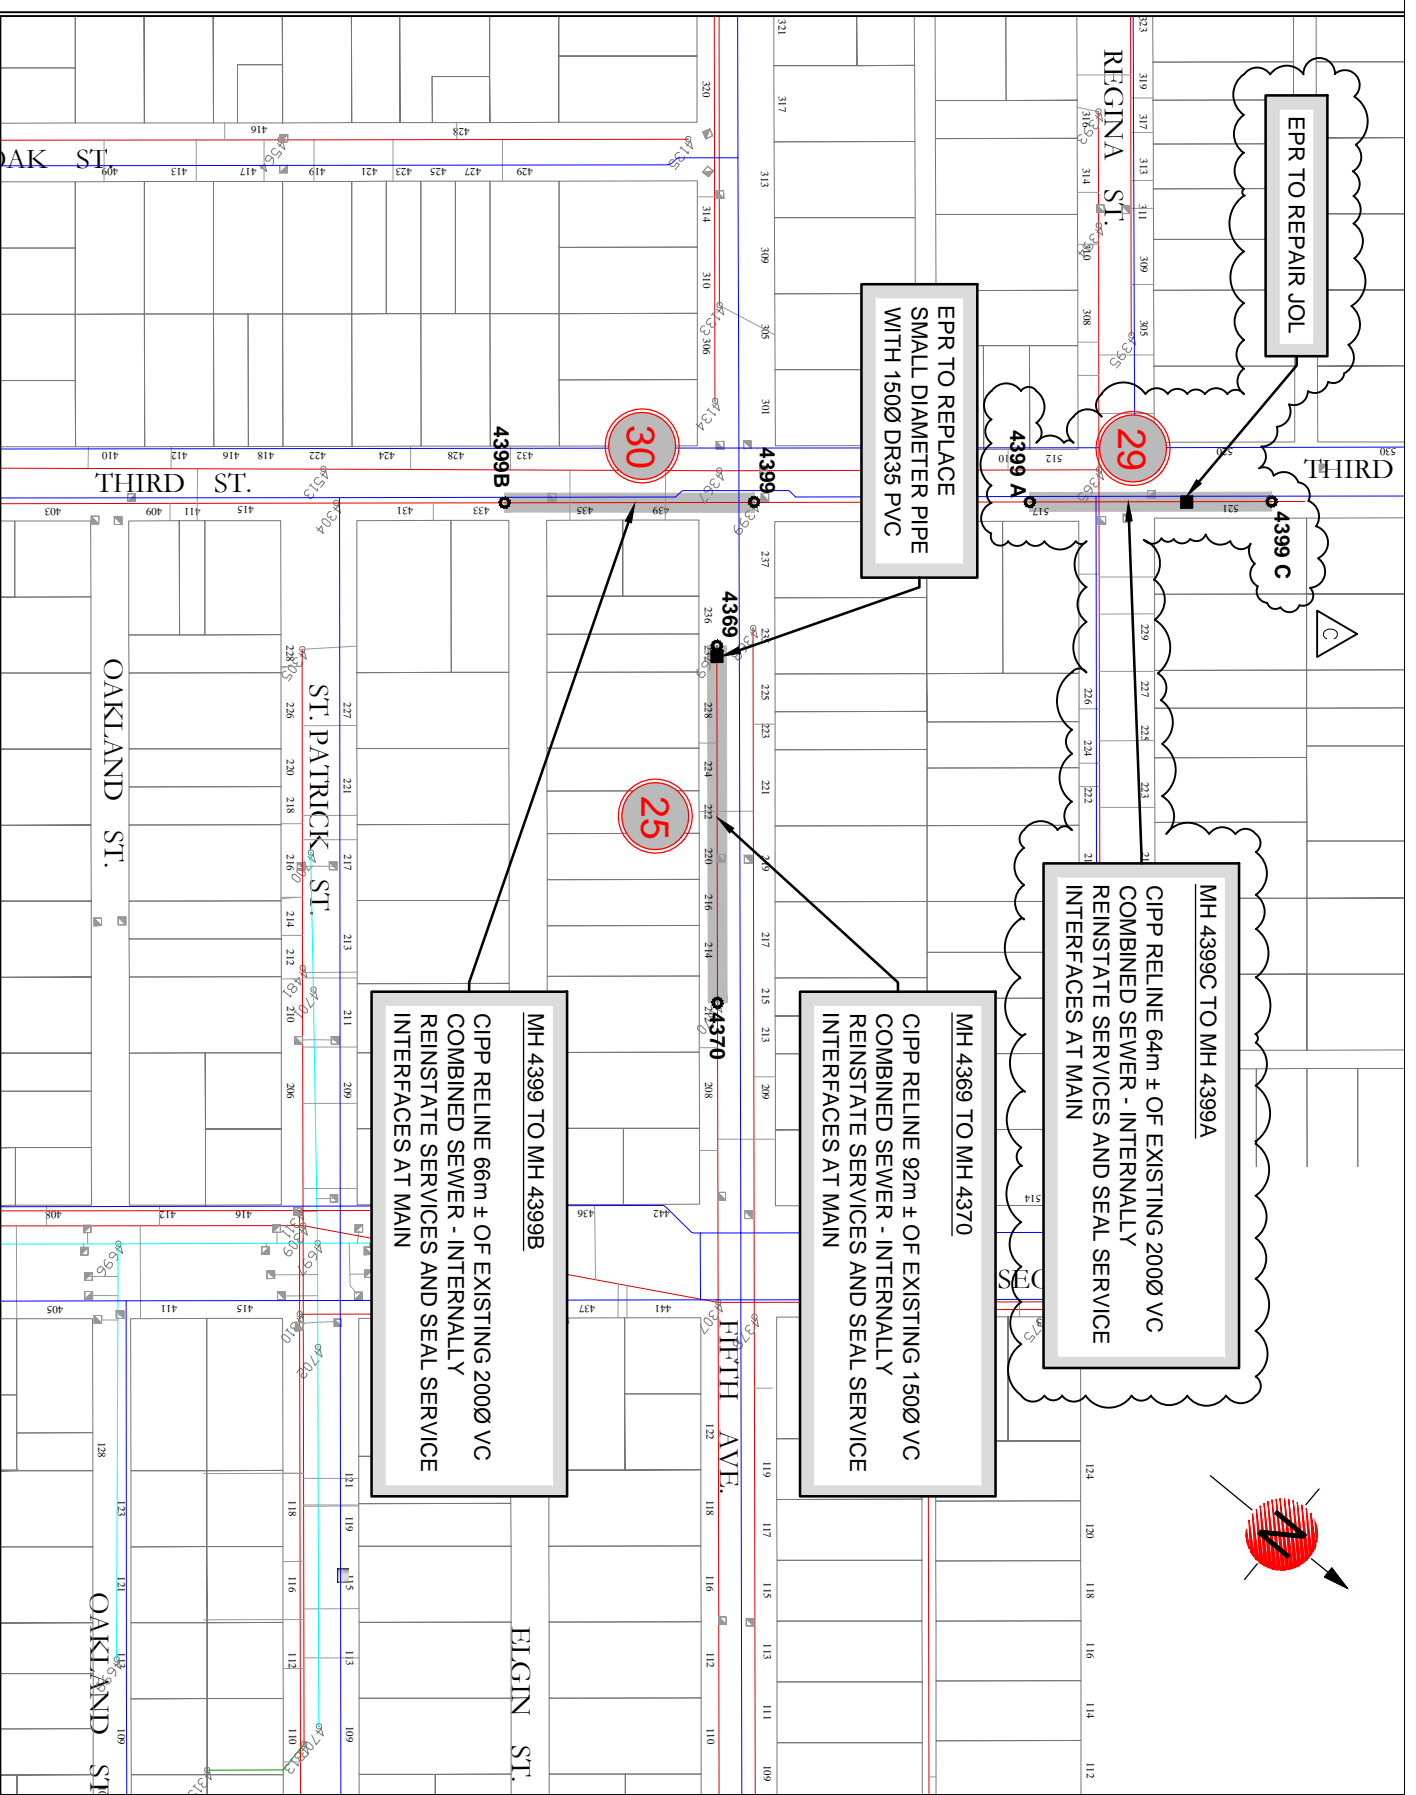

Revision	Amendment	Issued/ Revision Date
A	ISSUED FOR REVIEW	2014/10/06
B	ISSUED FOR CONSTRUCTION	2014/10/10
C	ADDENDUM # 1	2014/10/28

OPUS DAYTONKNIGHT
 North Vancouver Office
 210-889 Hainsworth Drive
 North Vancouver BC
 V7P 3S1, Canada
 Design Date: 2014/10/28

CITY OF NEW WESTMINSTER
 2014 SEWER REHABILITATION PROGRAM
 CIPP RELINING
 FIFTH AVENUE AND THIRD STREET

Project No: D-14660-00
 Scale: AS SHOWN
 Design No: D-14660-00 CIPP G2-G10
 Sheet No: G5
 Revision: C