
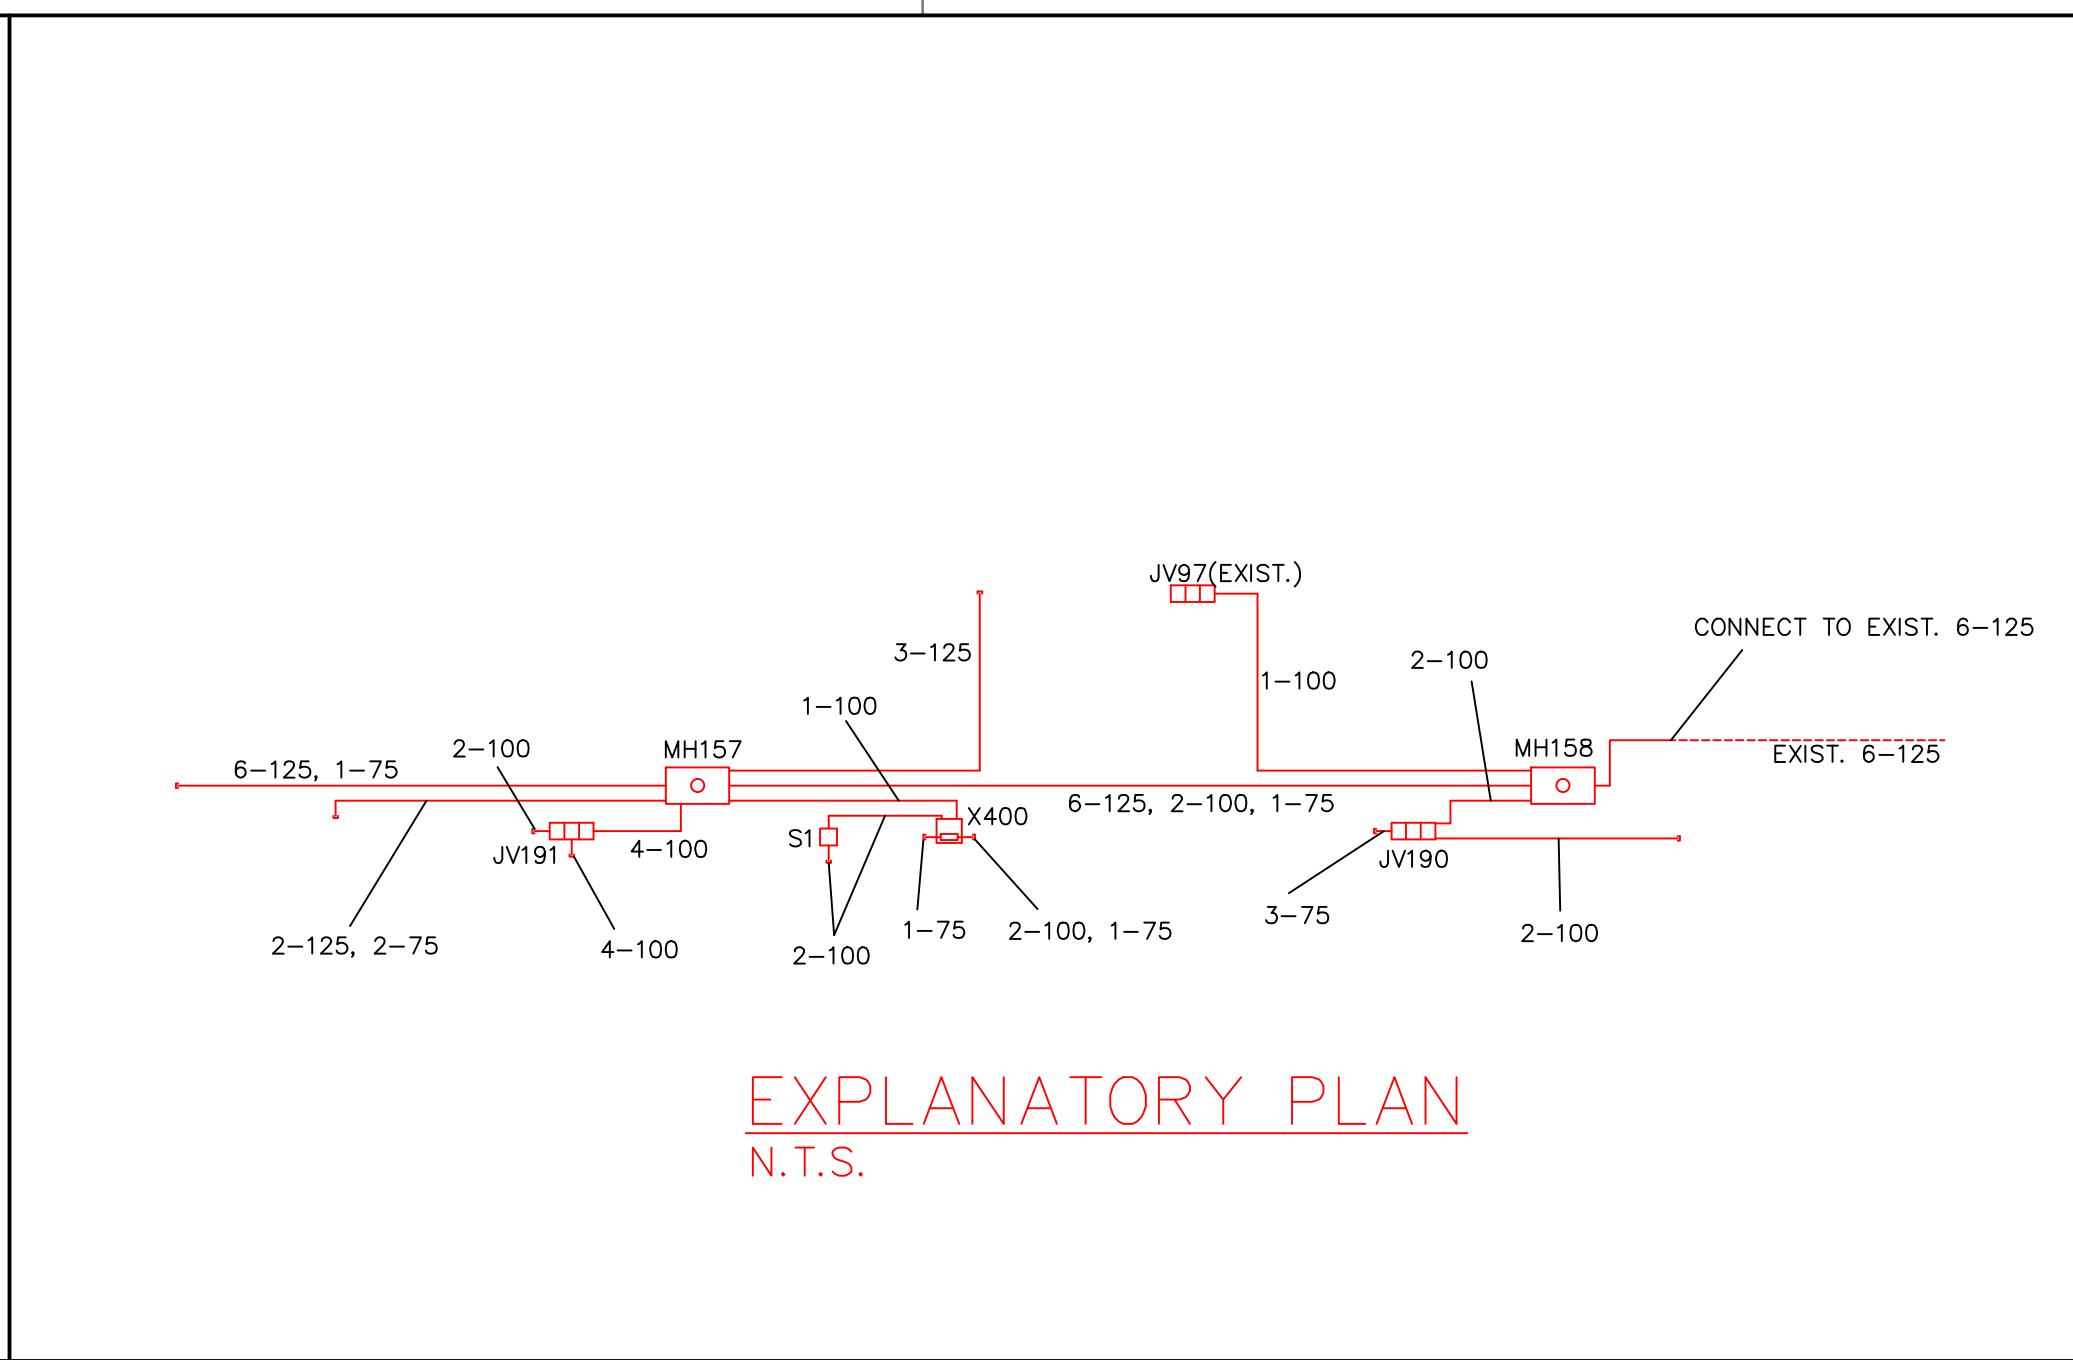
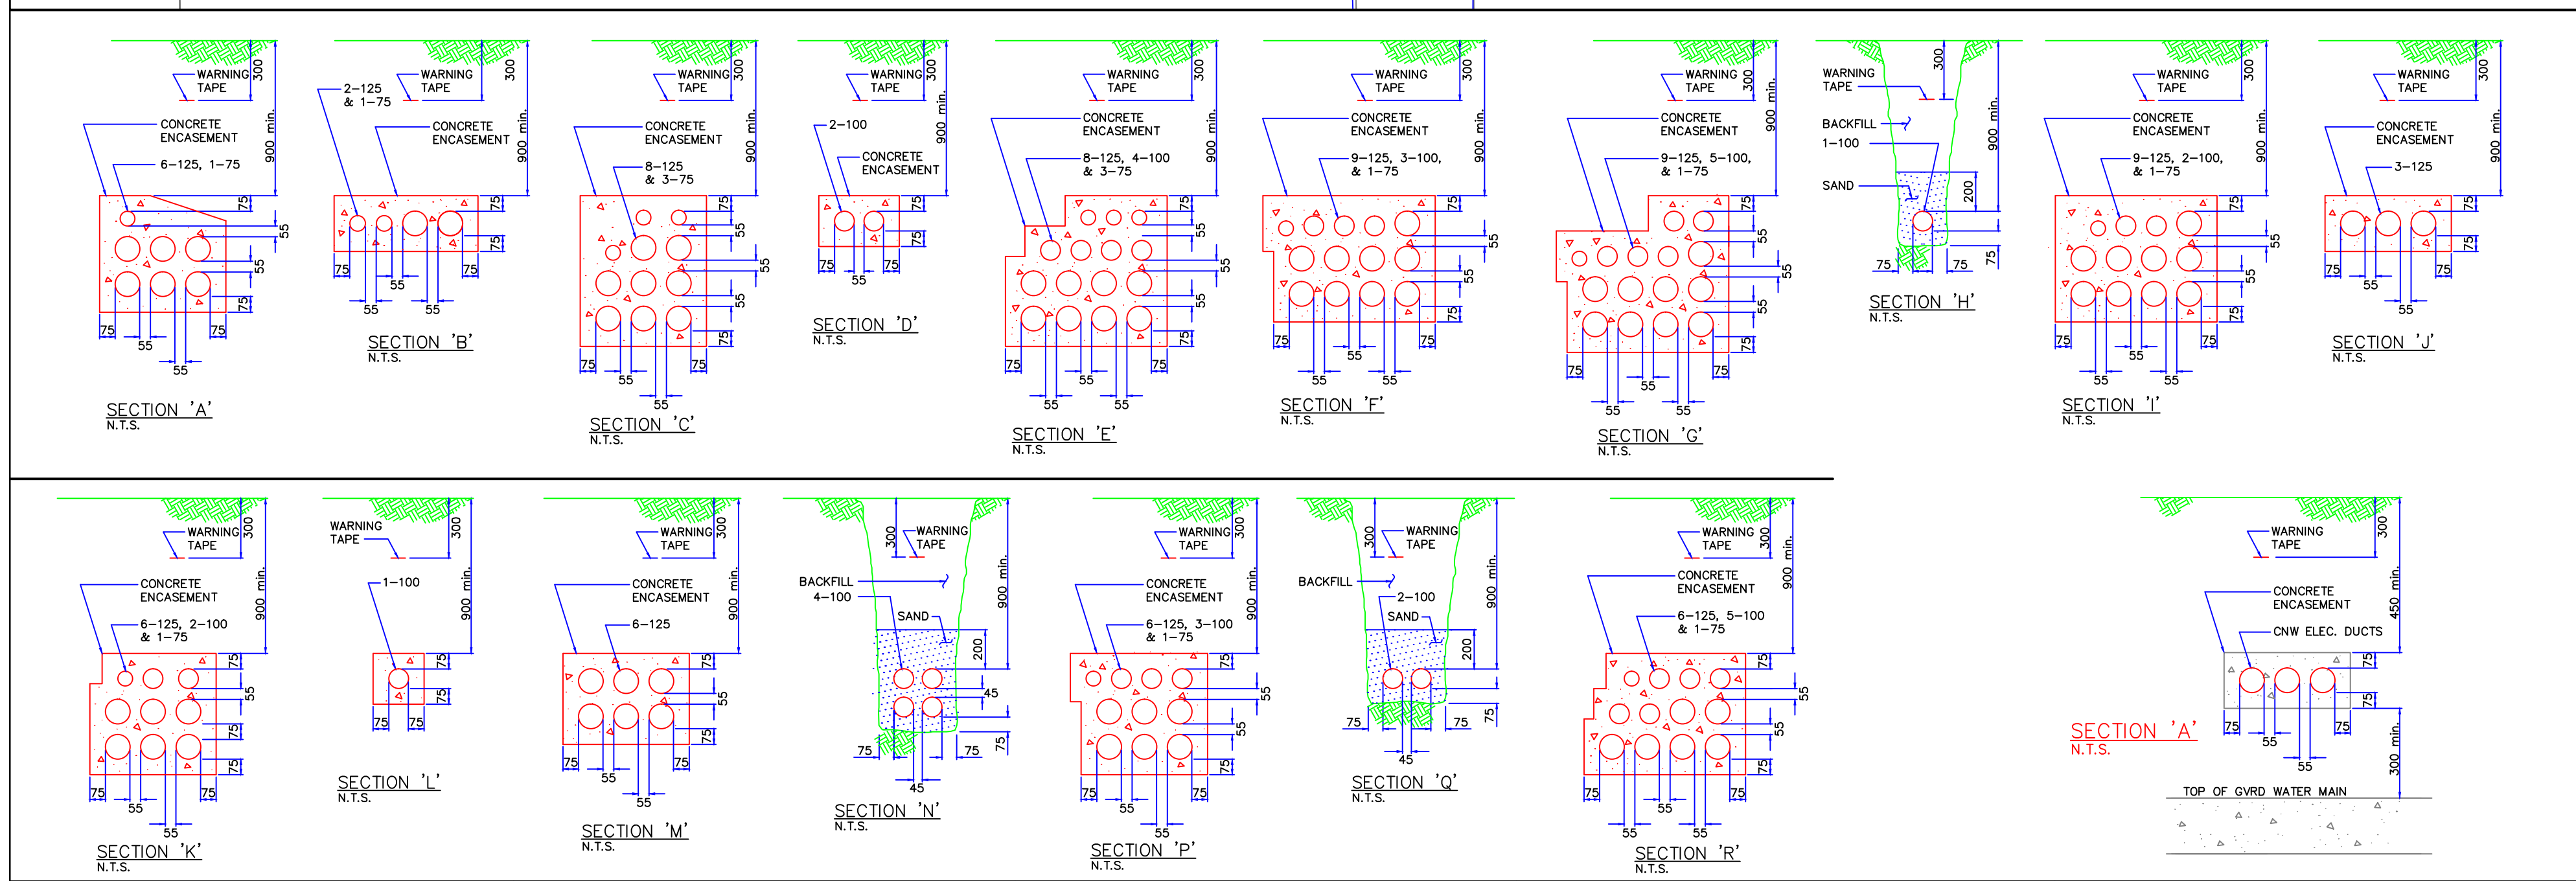
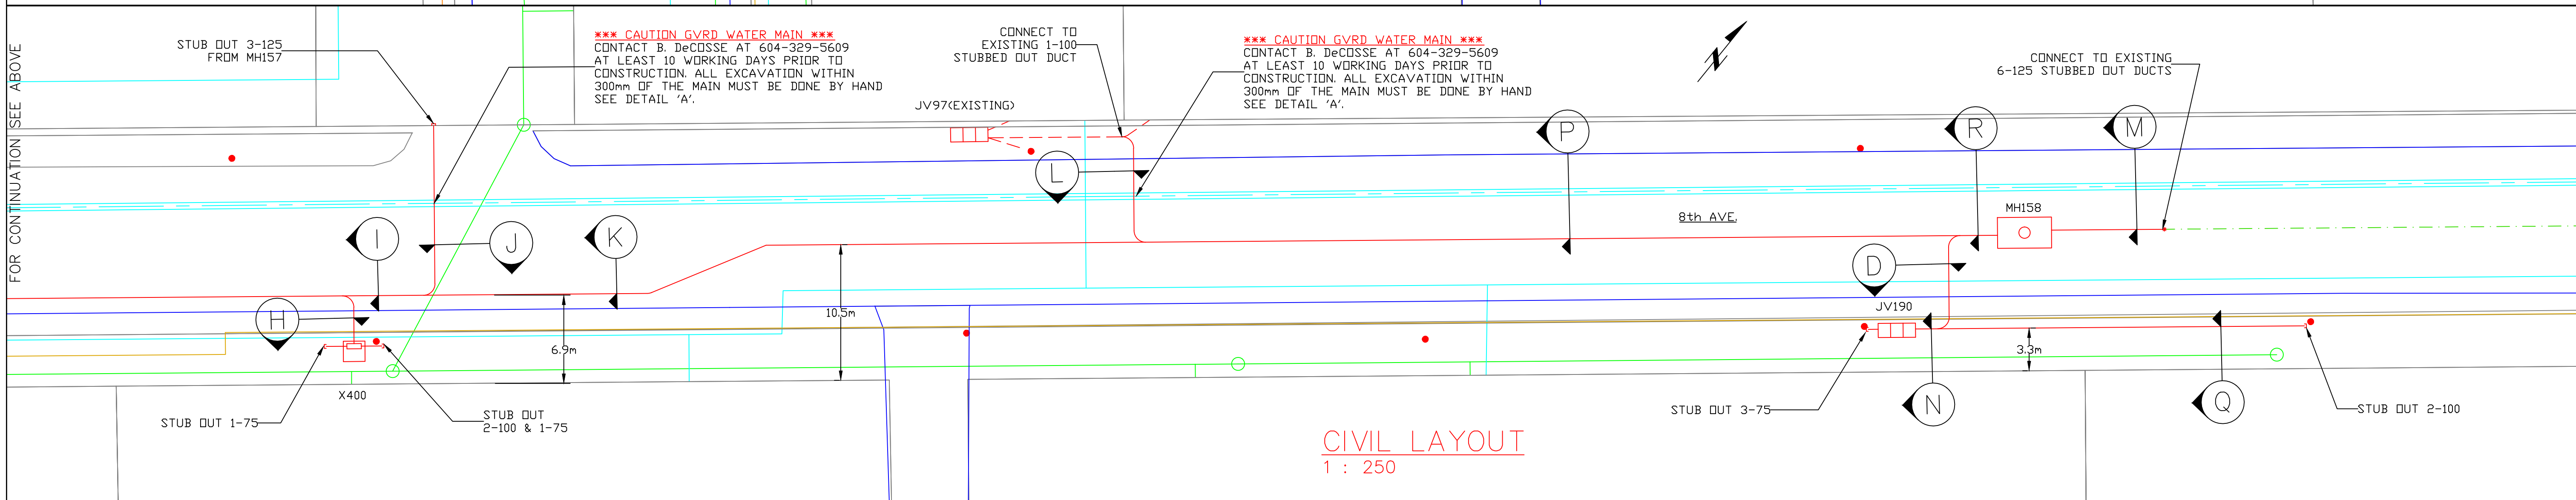


FOR CONTINUATION SEE BELOW

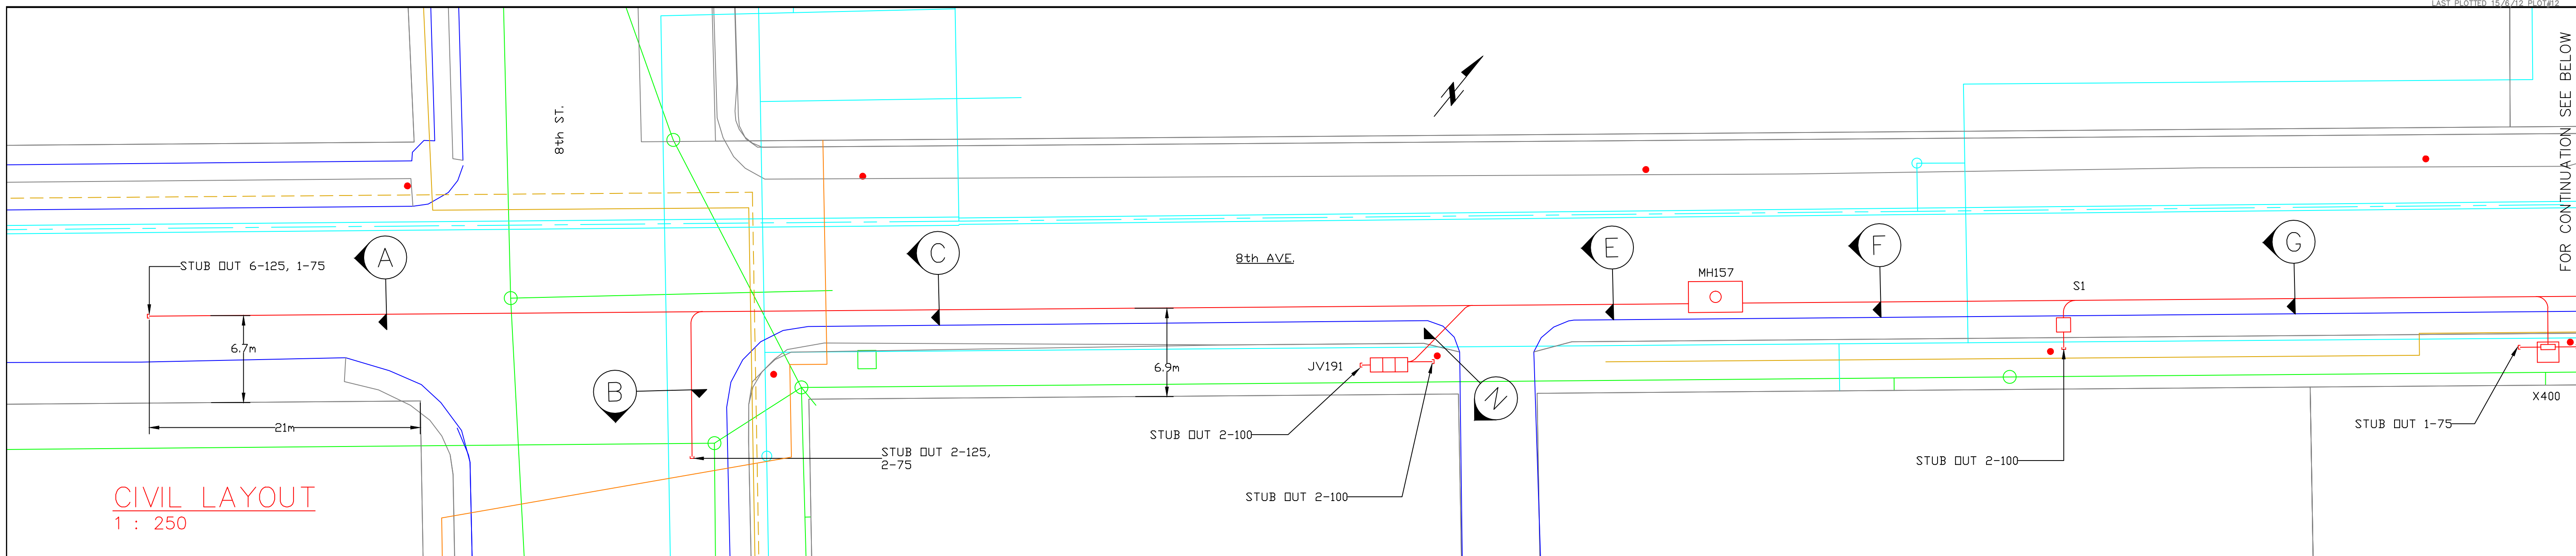

LEGEND:

NOTES:

NOTES:

REVISIONS

No.	REVISIONS	BY	DATE

CORPORATION OF THE CITY OF
NEW WESTMINSTER
ELECTRICAL DEPARTMENT

DRWN: LMS
DSGN: MR
CHKD:
DATE: 15/6/12

8th AVE, 6th ST TO 8th ST
CIVIL LAYOUT

SCALE: AS NOTED
SHEET 1 OF 1
DRAWING No. C679 RO