
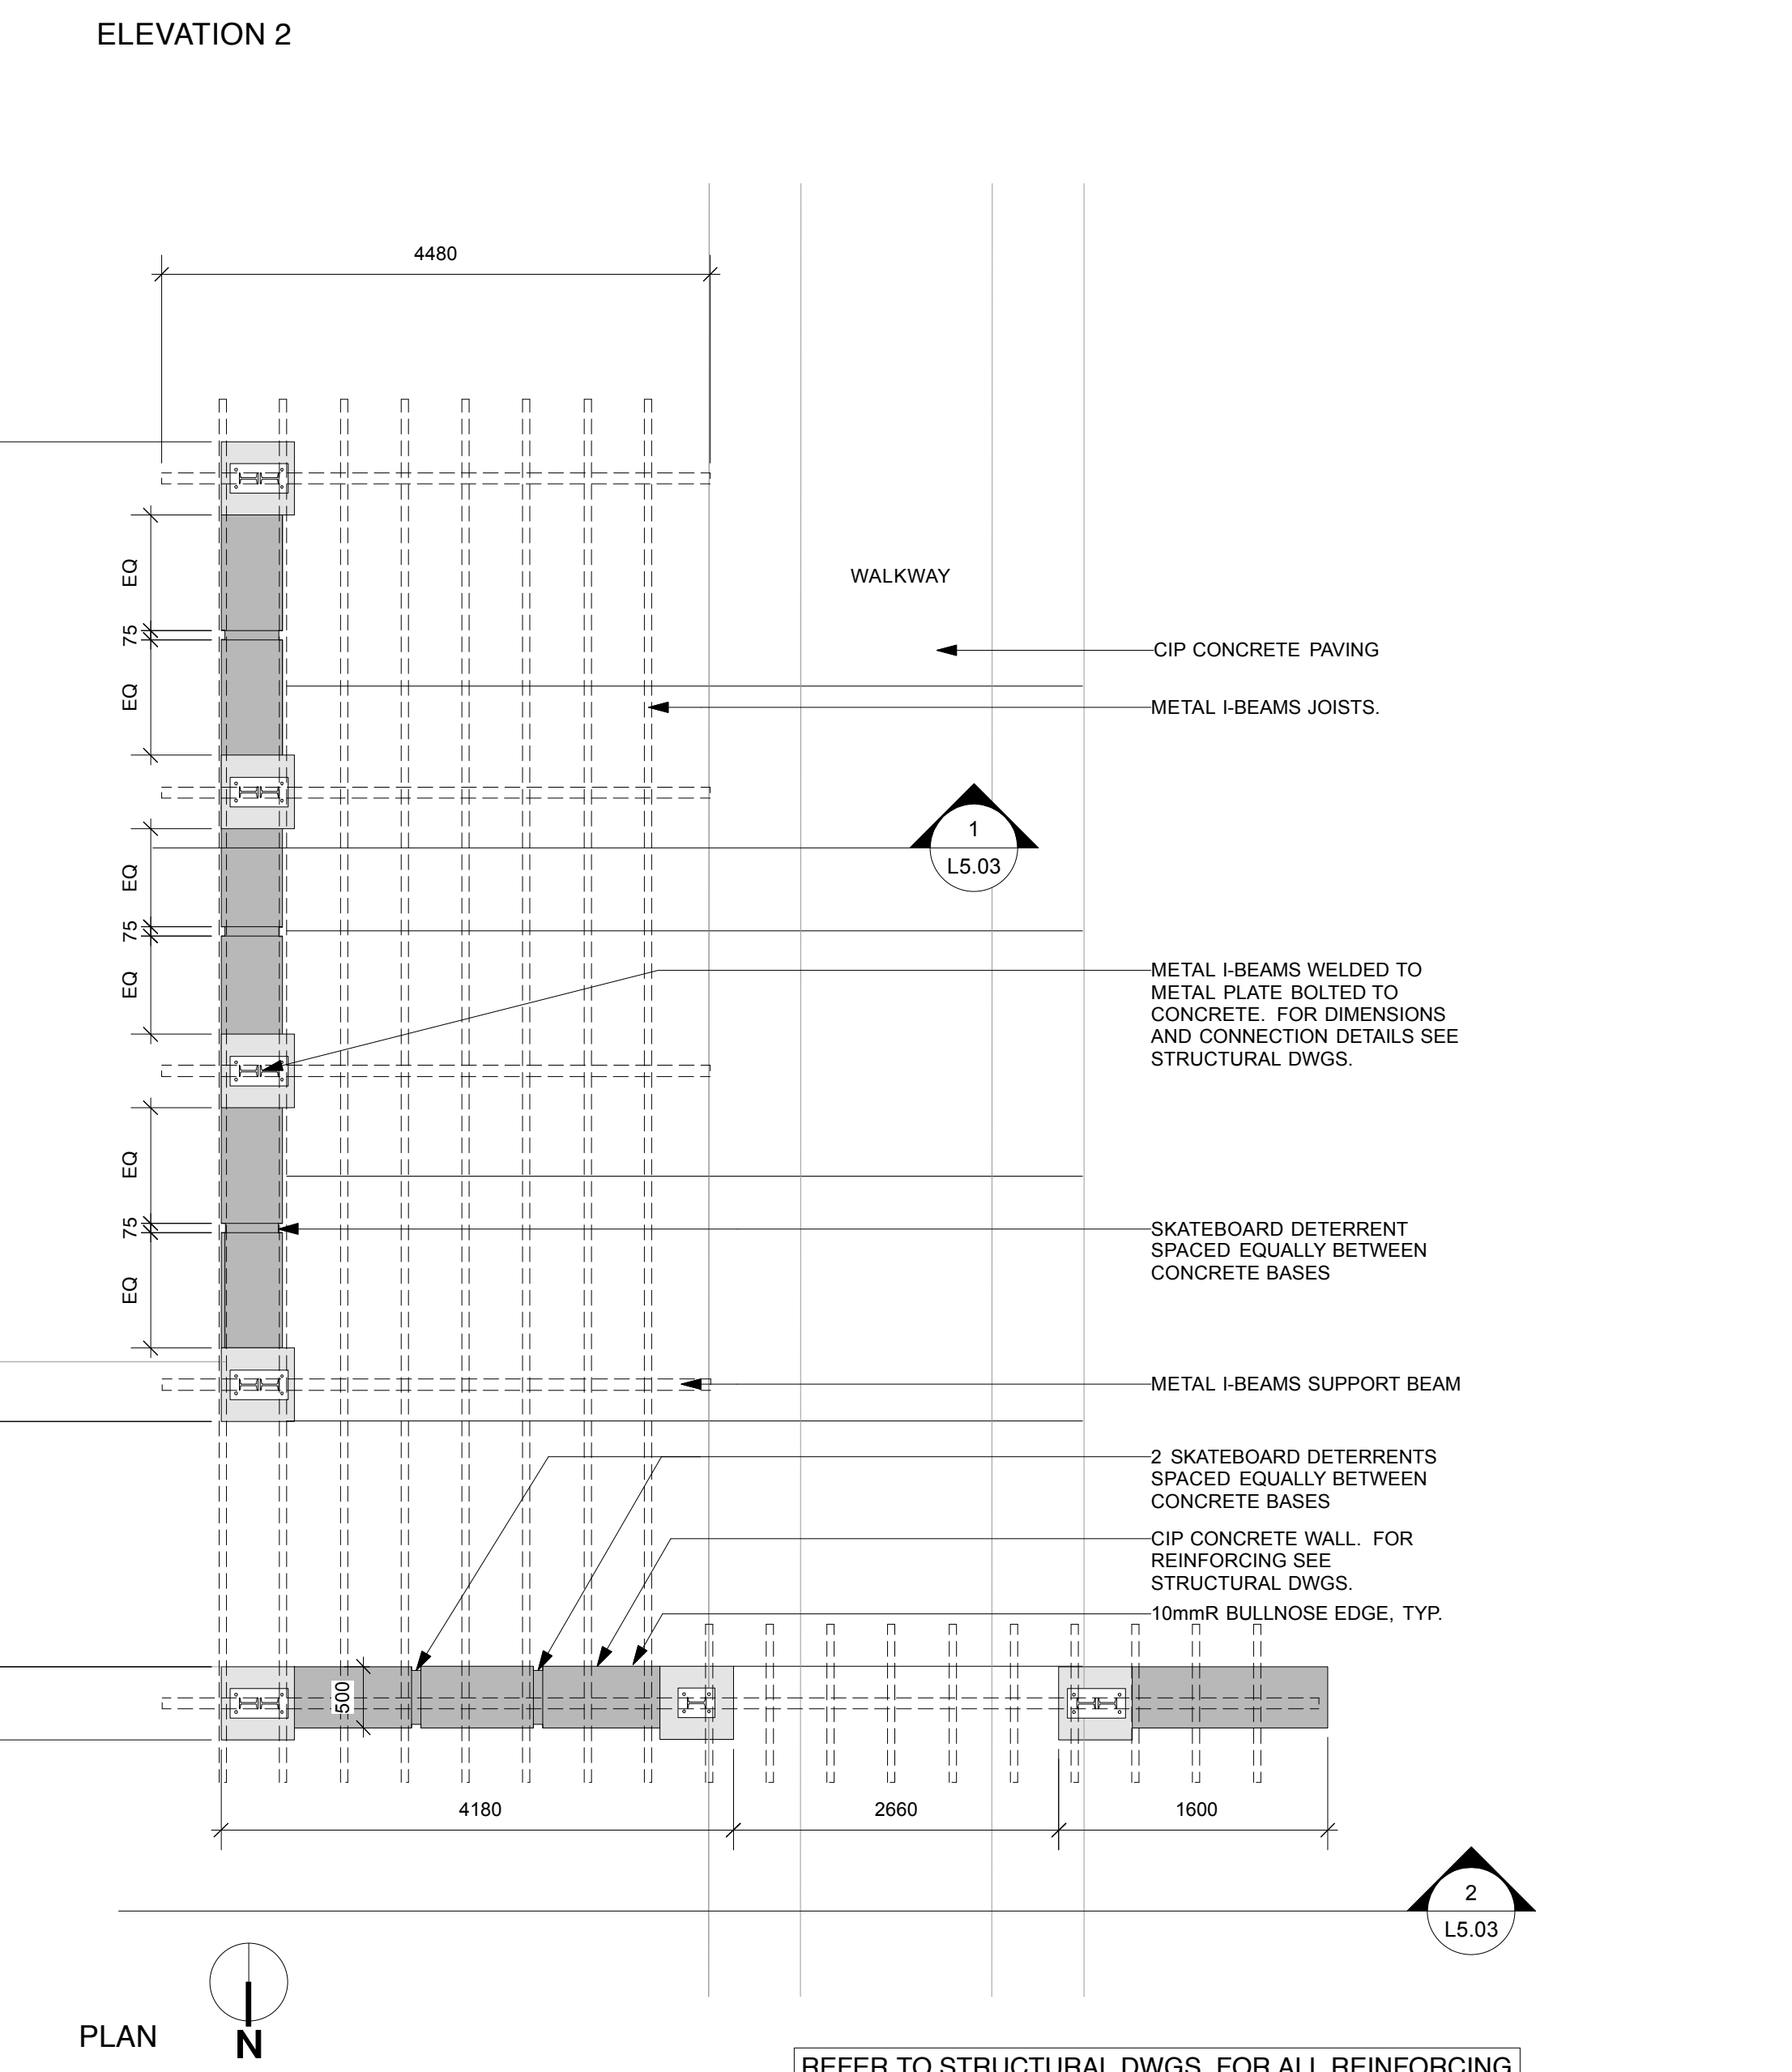
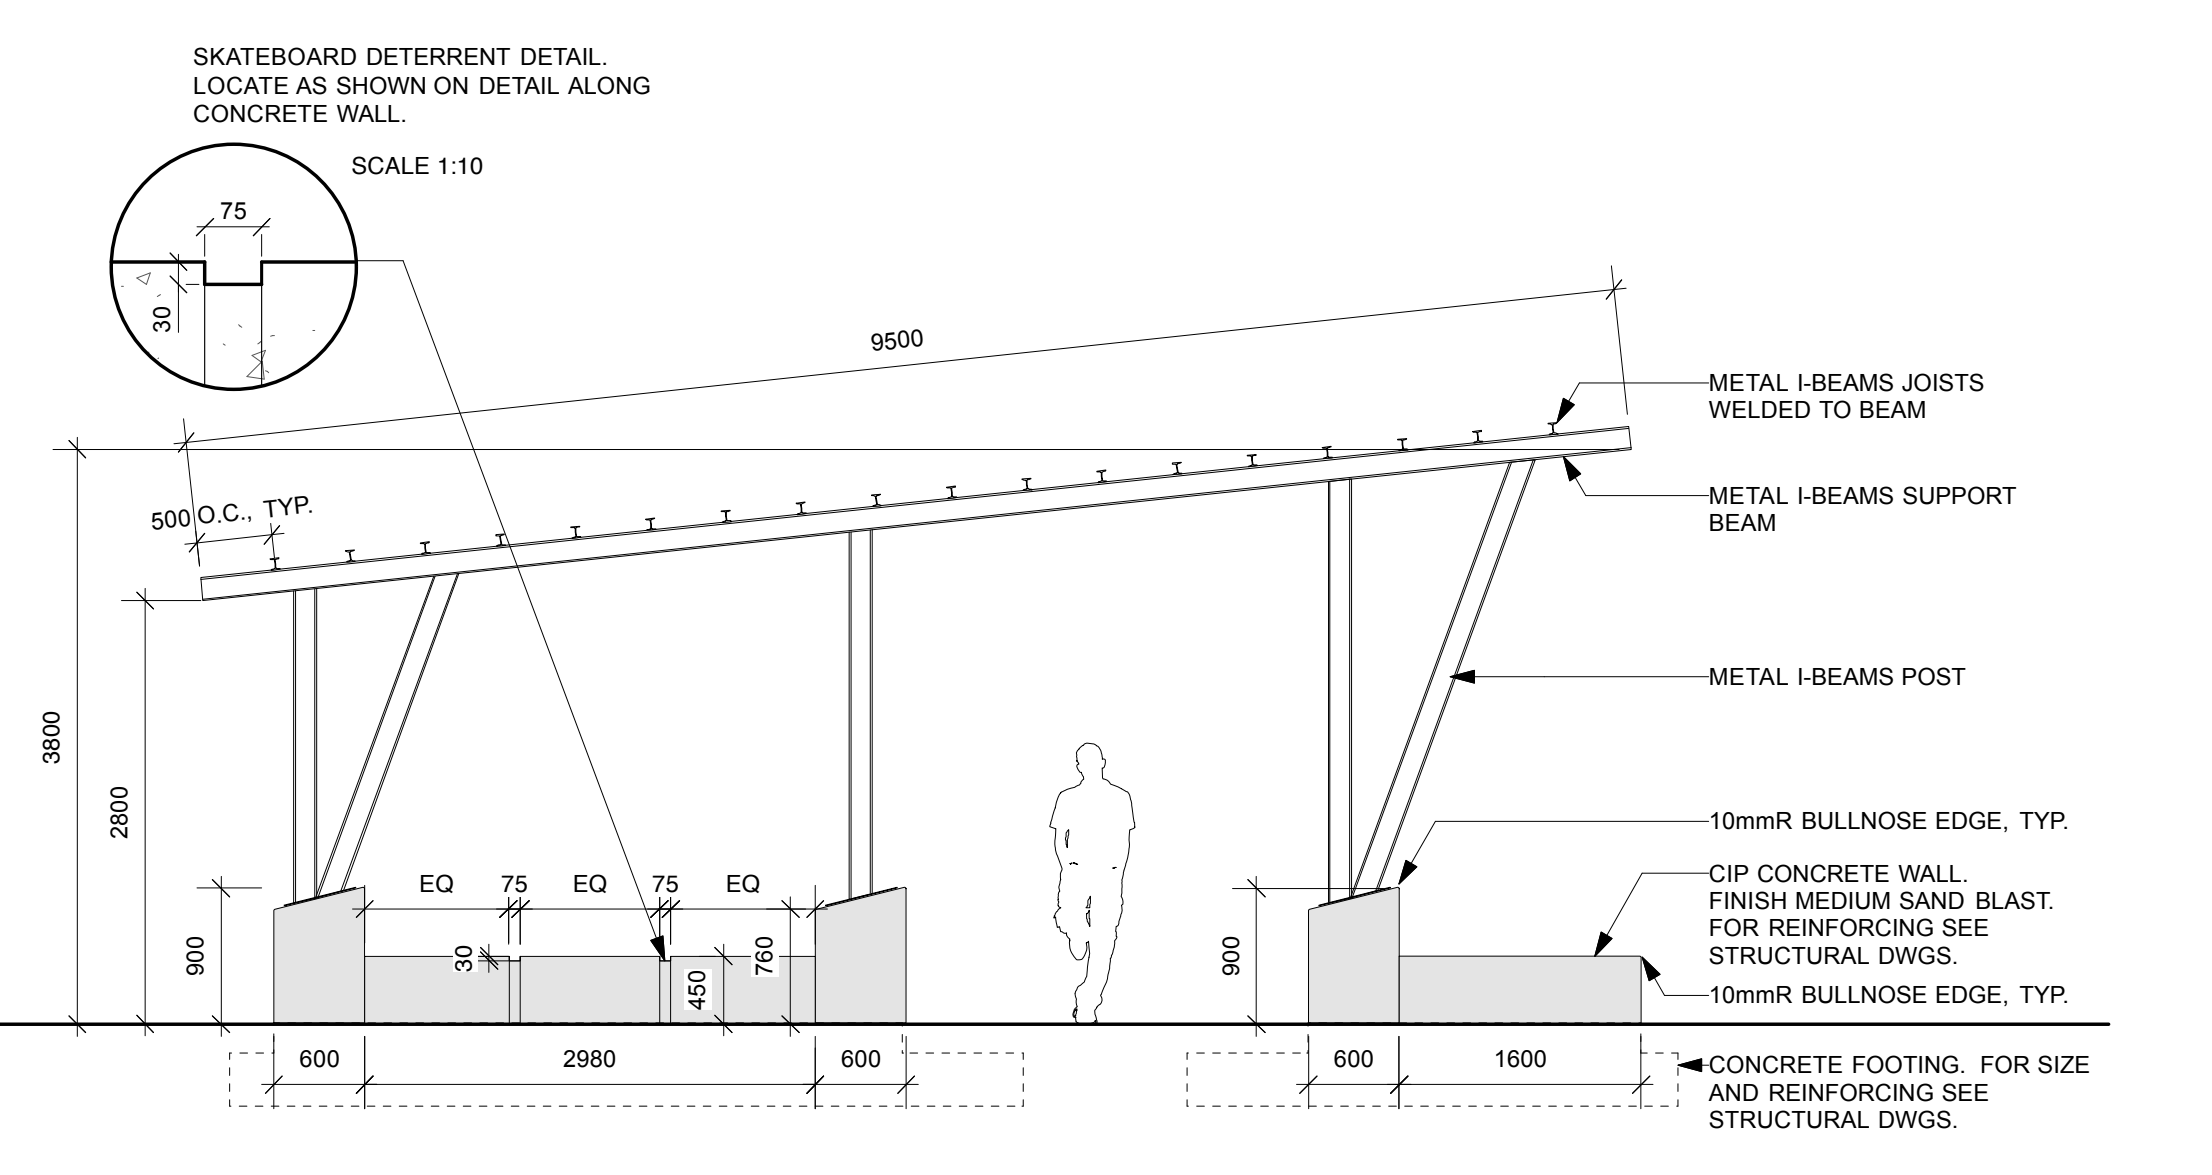





NO.	DATE	DESCRIPTION
2016/07/30	ISSUED FOR 65th CITY REVIEW	
2016/08/10	ISSUED FOR 90th CITY REVIEW	
2016/08/20	ISSUED FOR TENDER	

NOT FOR CONSTRUCTION

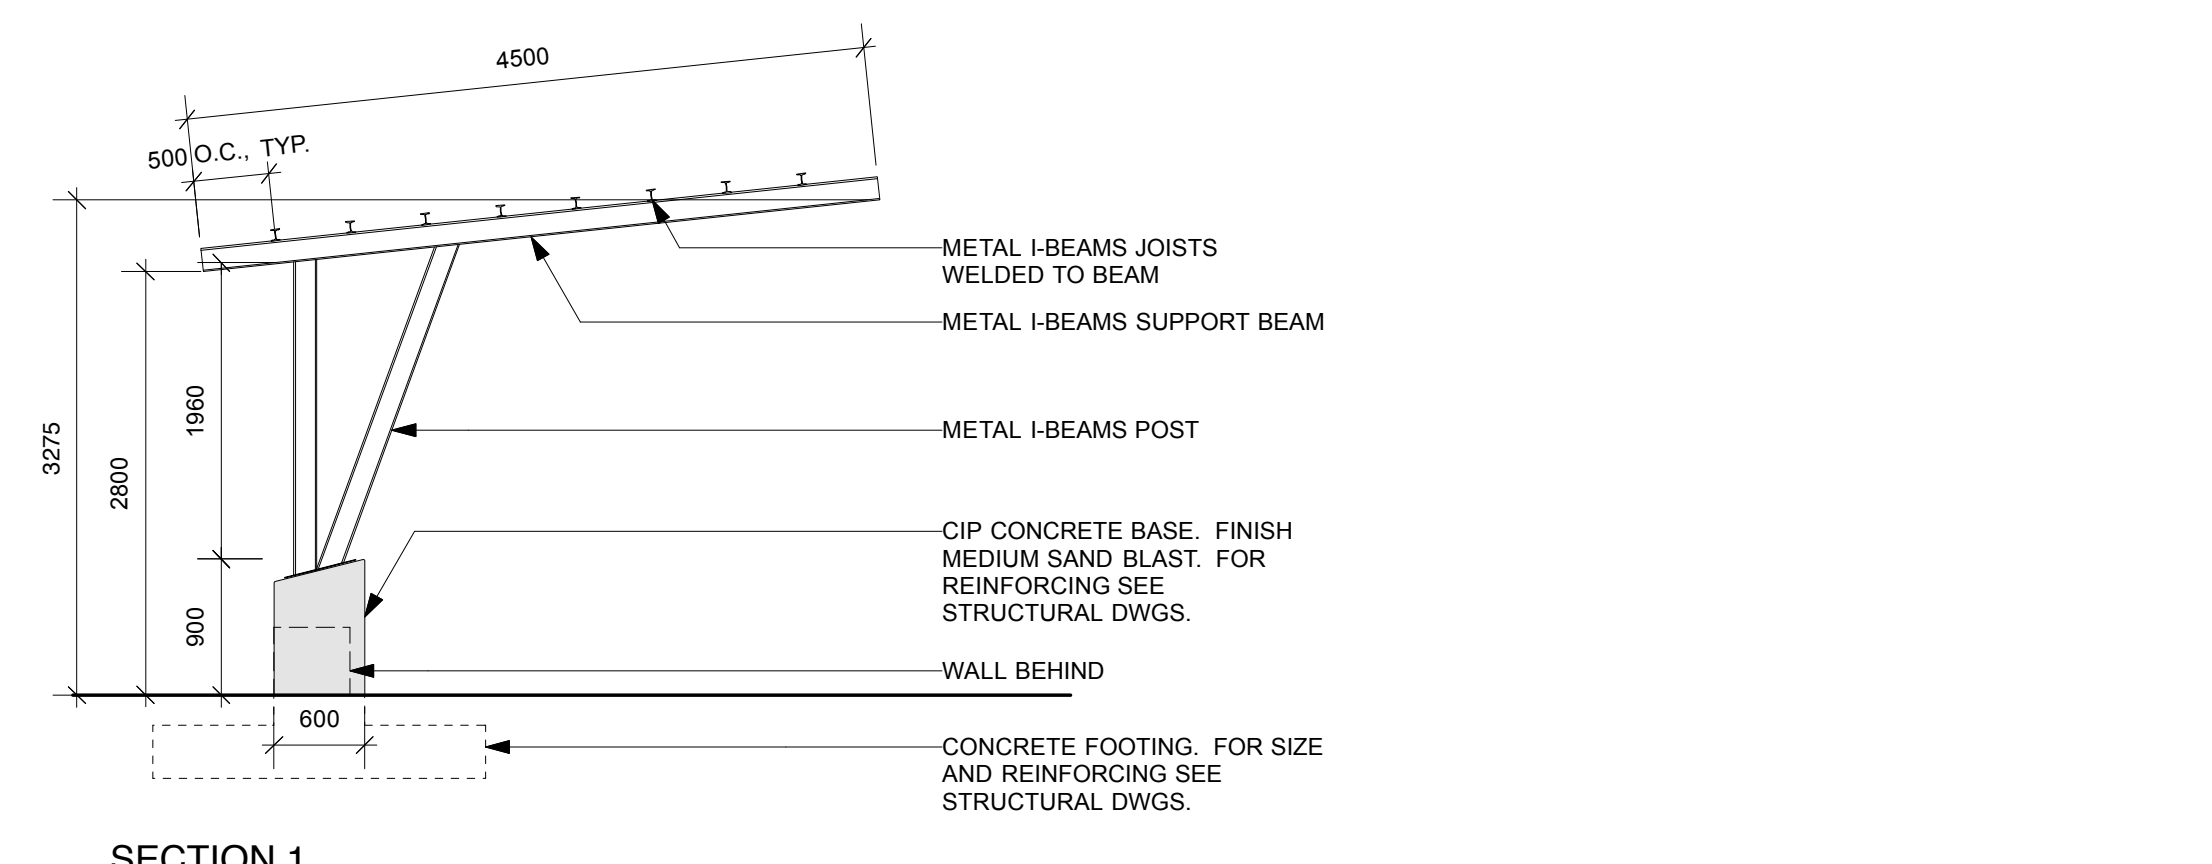




NOTES:
 1. PROVIDE ENGINEERED SHOP DRAWINGS OF ALL CUSTOM ENTRY PLAZA STRUCTURE COMPONENTS FOR REVIEW AND APPROVAL PRIOR TO CONSTRUCTION. SHOP DRAWINGS TO SHOW COMPLETE LAYOUT AS REQUIRED.
 2. ALL METAL MEMBERS TO BE GALVANIZED STEEL.
 3. OPTIONAL PRICE: PAINTED ALIPHATIC URETHANE REFER TO STRUCTURAL AND BID FORM. ALL METAL TO BE SHOP PRIMED AND PAINTED (2) COATS. COLOUR: BLACK. REFER TO SPECIFICATIONS.

1 Custom Entry Plaza Structure
 L5.03 1:50

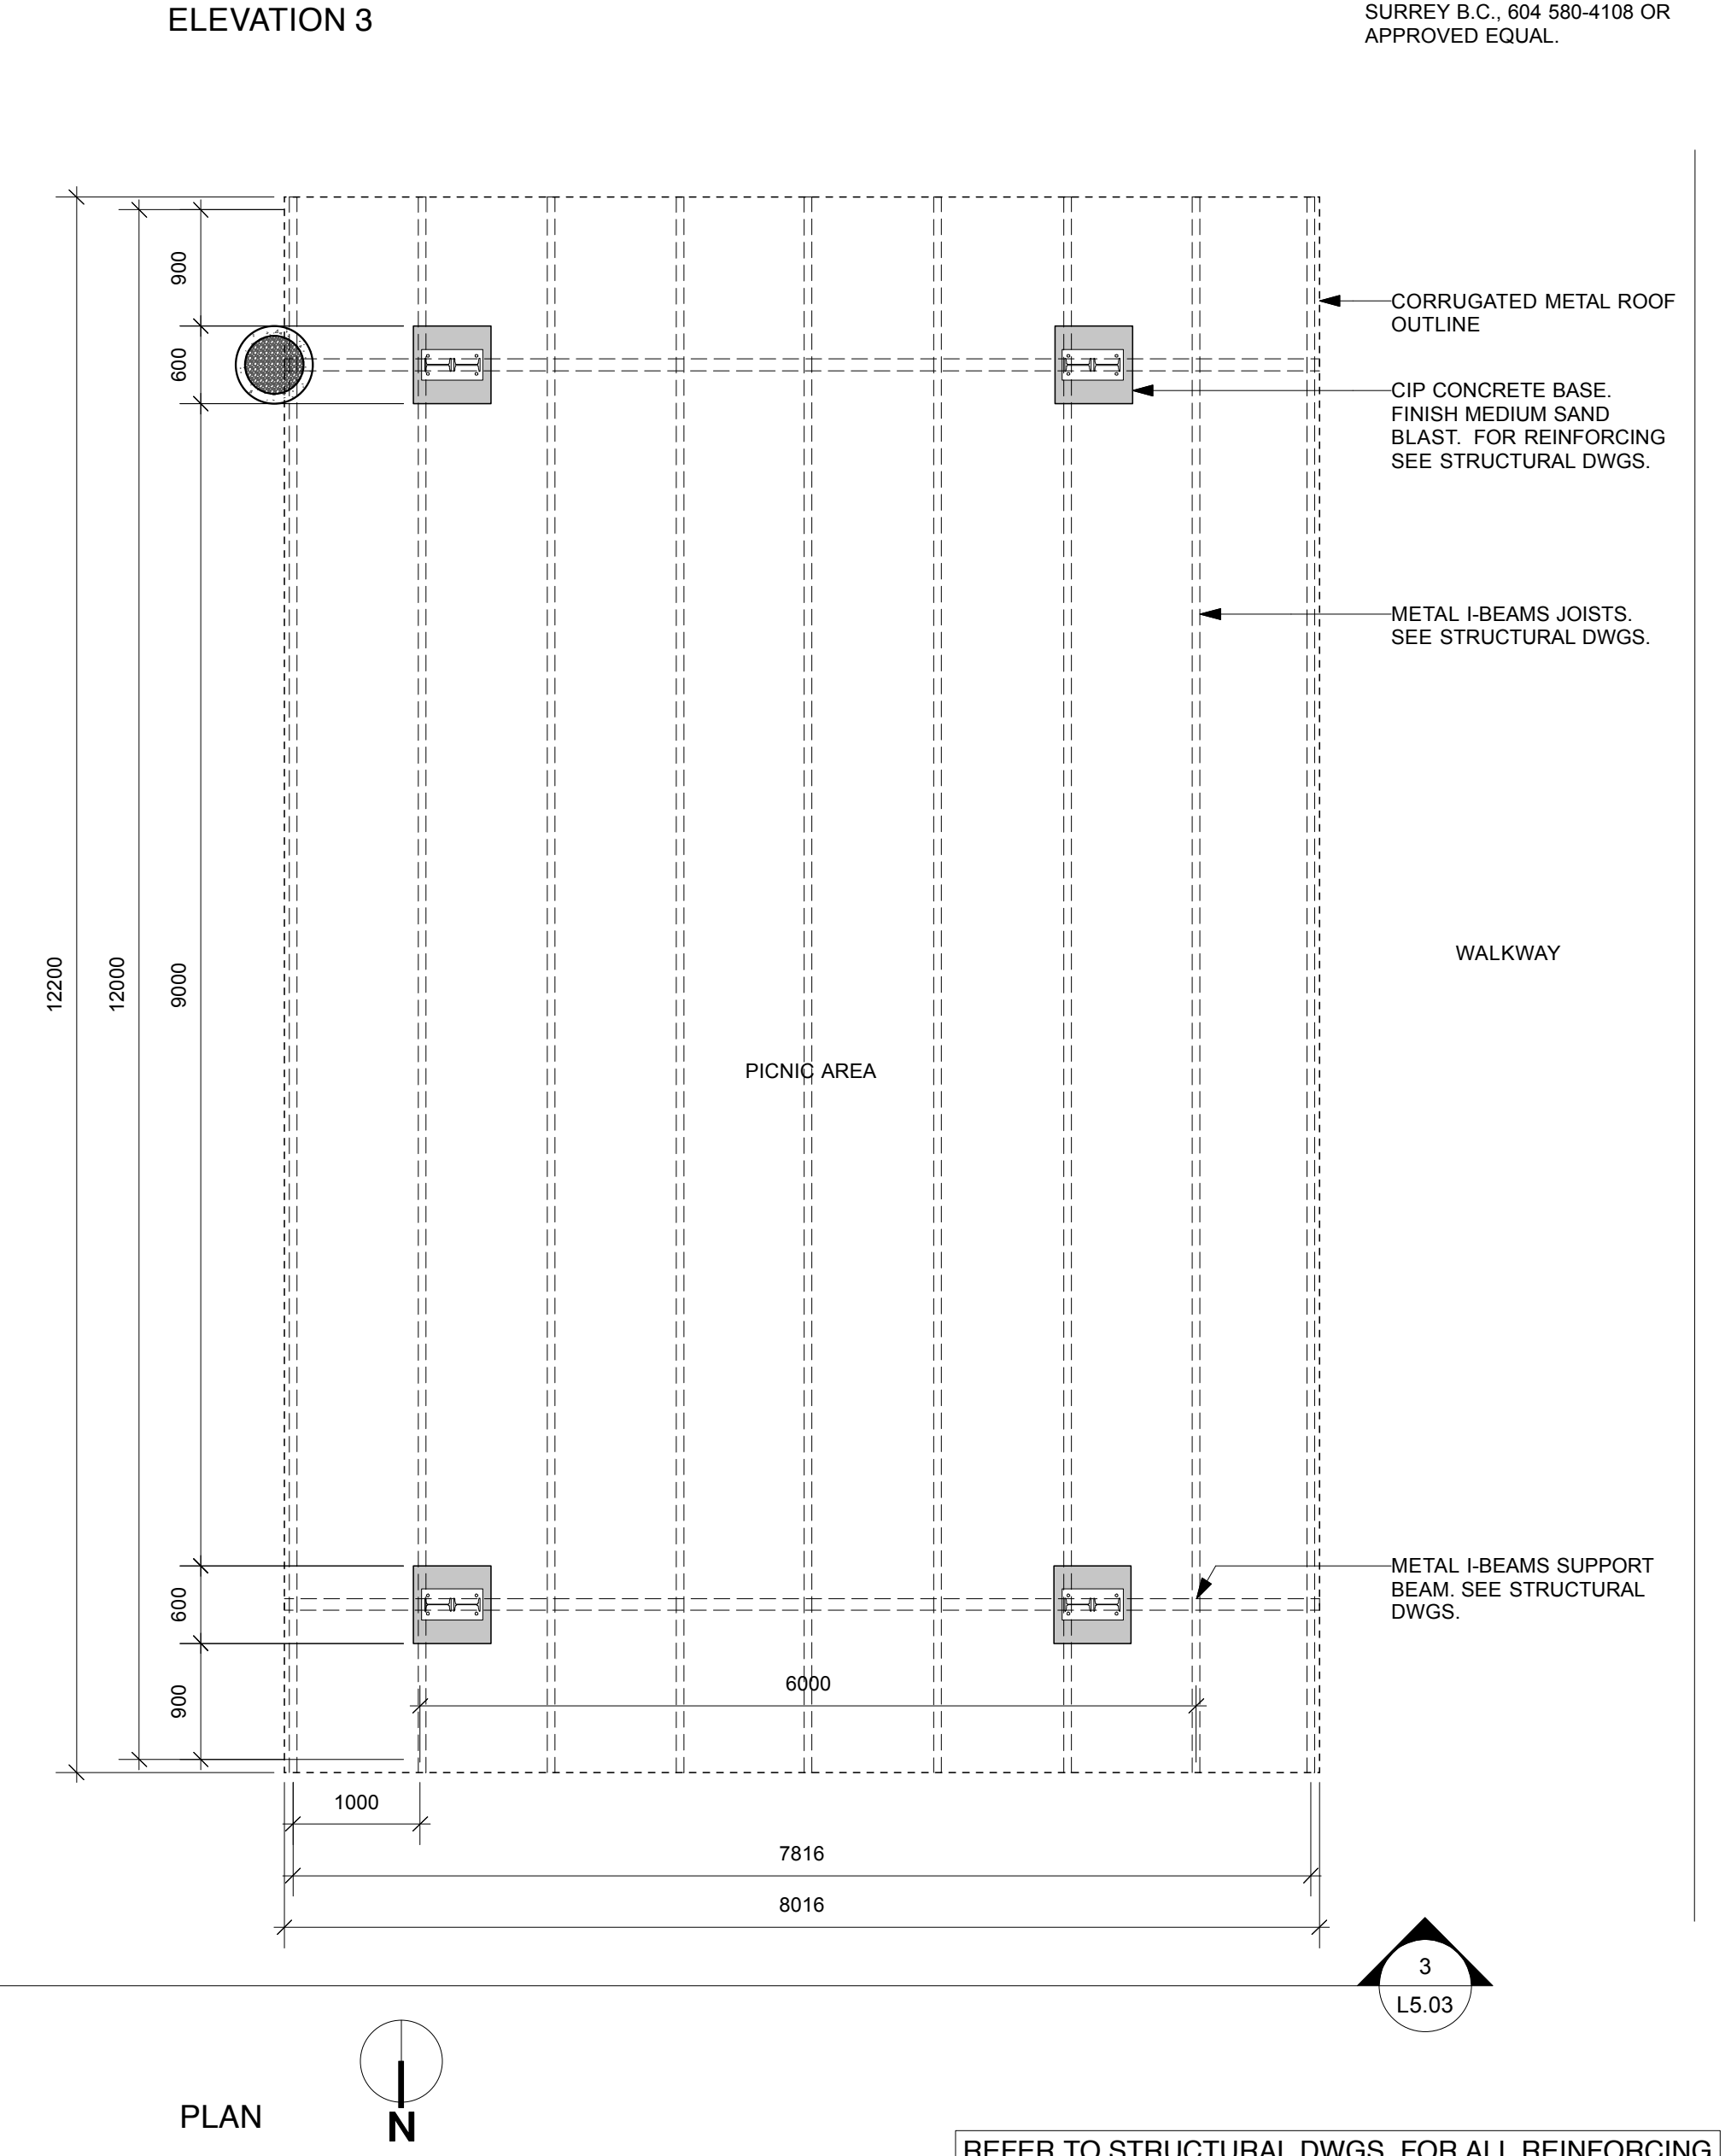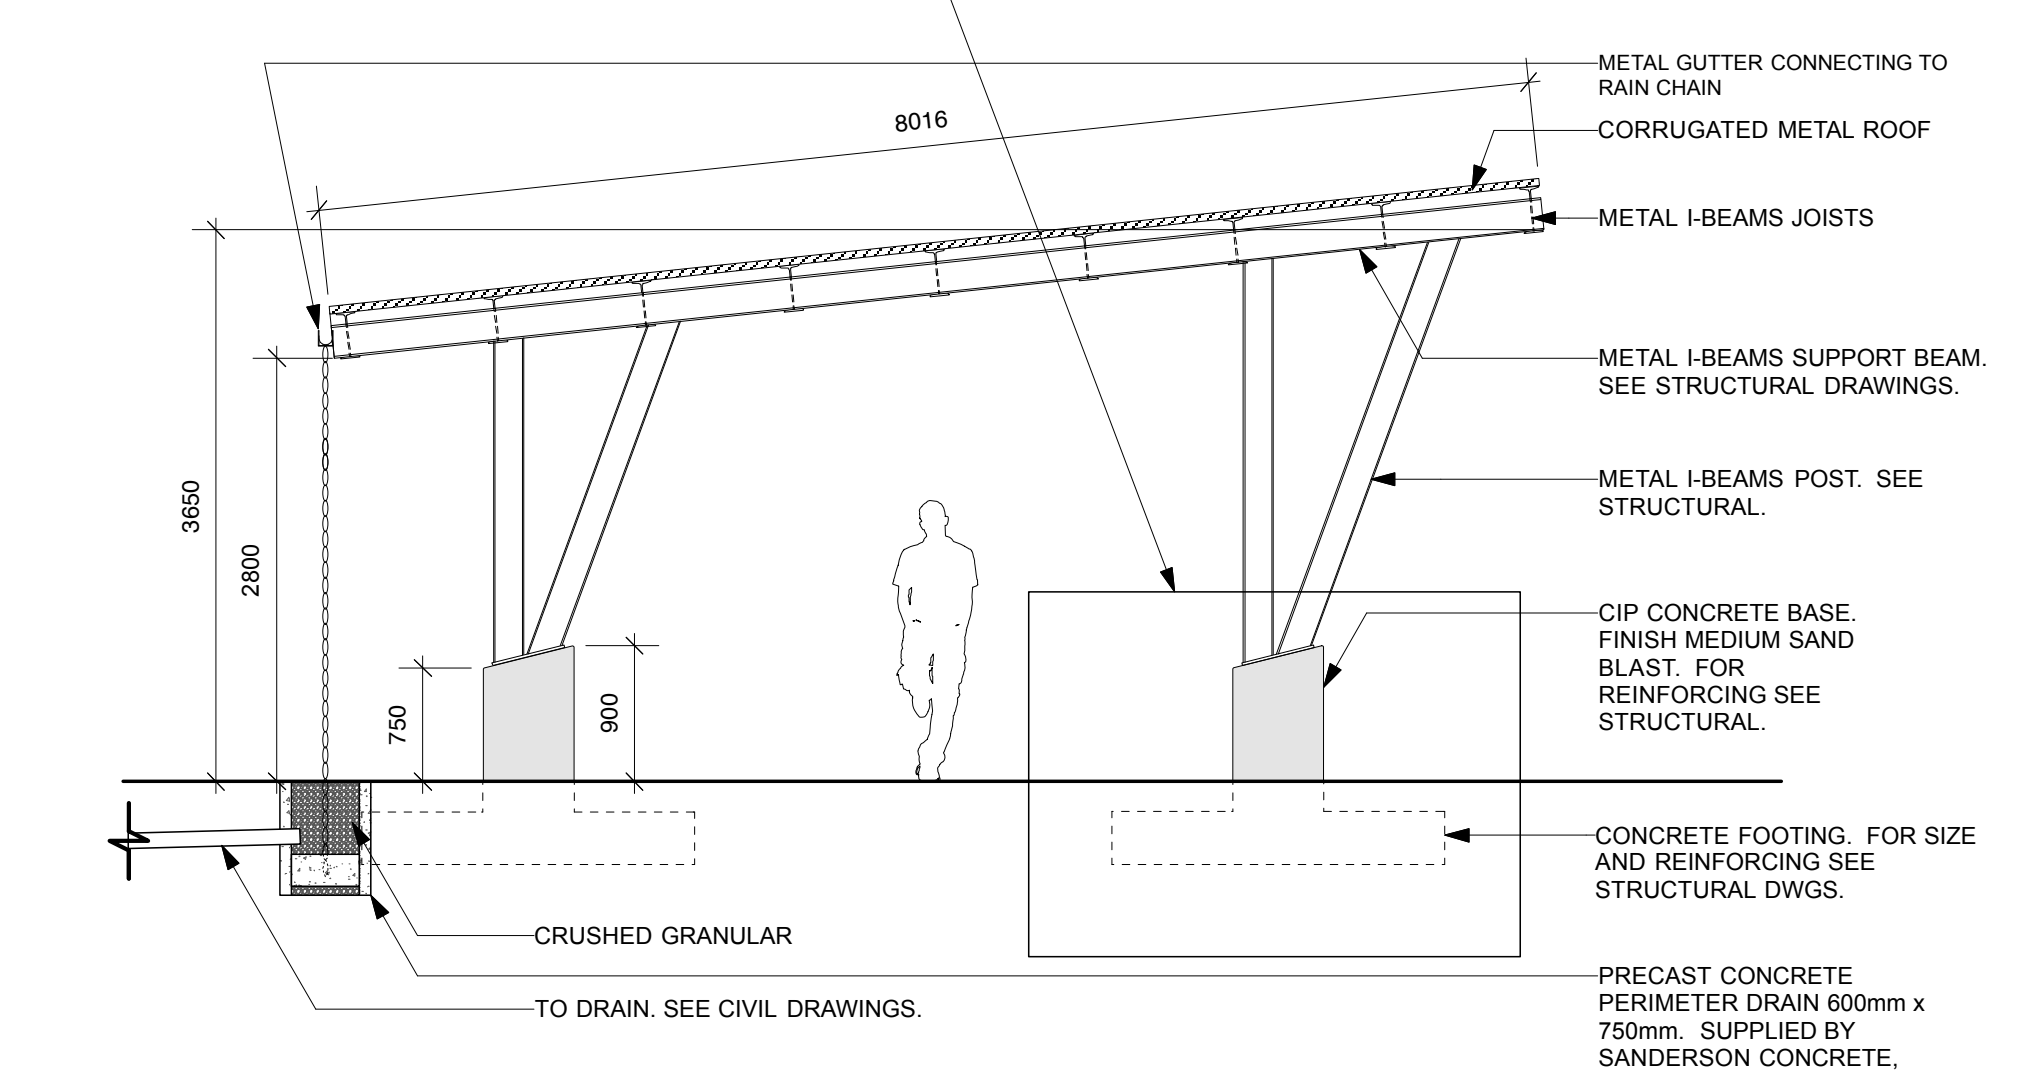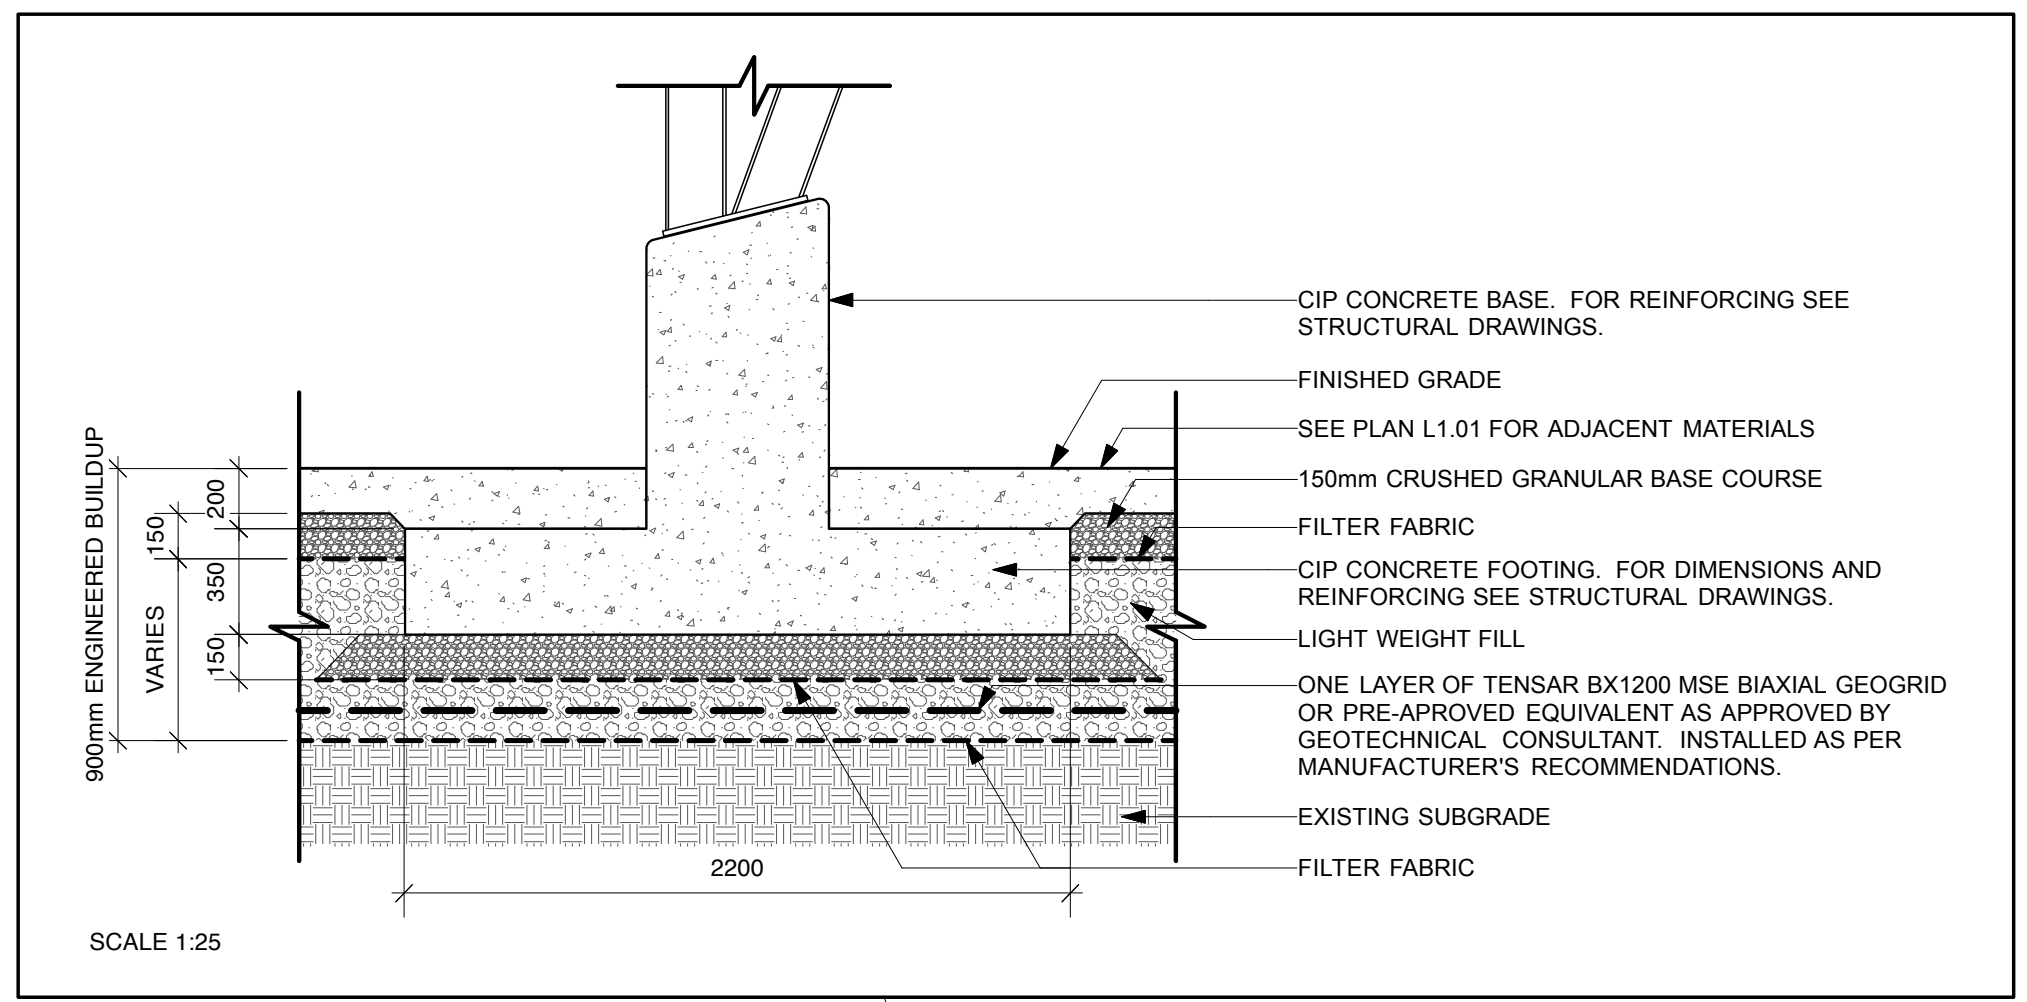


NOTES:
 1. PROVIDE ENGINEERED SHOP DRAWINGS OF ALL CUSTOM PICNIC STRUCTURE COMPONENTS FOR REVIEW AND APPROVAL PRIOR TO CONSTRUCTION. SHOP DRAWINGS TO SHOW COMPLETE LAYOUT AS REQUIRED.
 2. ALL METAL MEMBERS TO BE GALVANIZED STEEL.
 3. OPTIONAL PRICE: PAINTED ALIPHATIC URETHANE REFER TO STRUCTURAL AND BID FORM. ALL METAL TO BE SHOP PRIMED AND PAINTED (2) COATS. COLOUR: BLACK. REFER TO SPECIFICATIONS.


2 Custom Picnic Structure
 L5.03 1:50

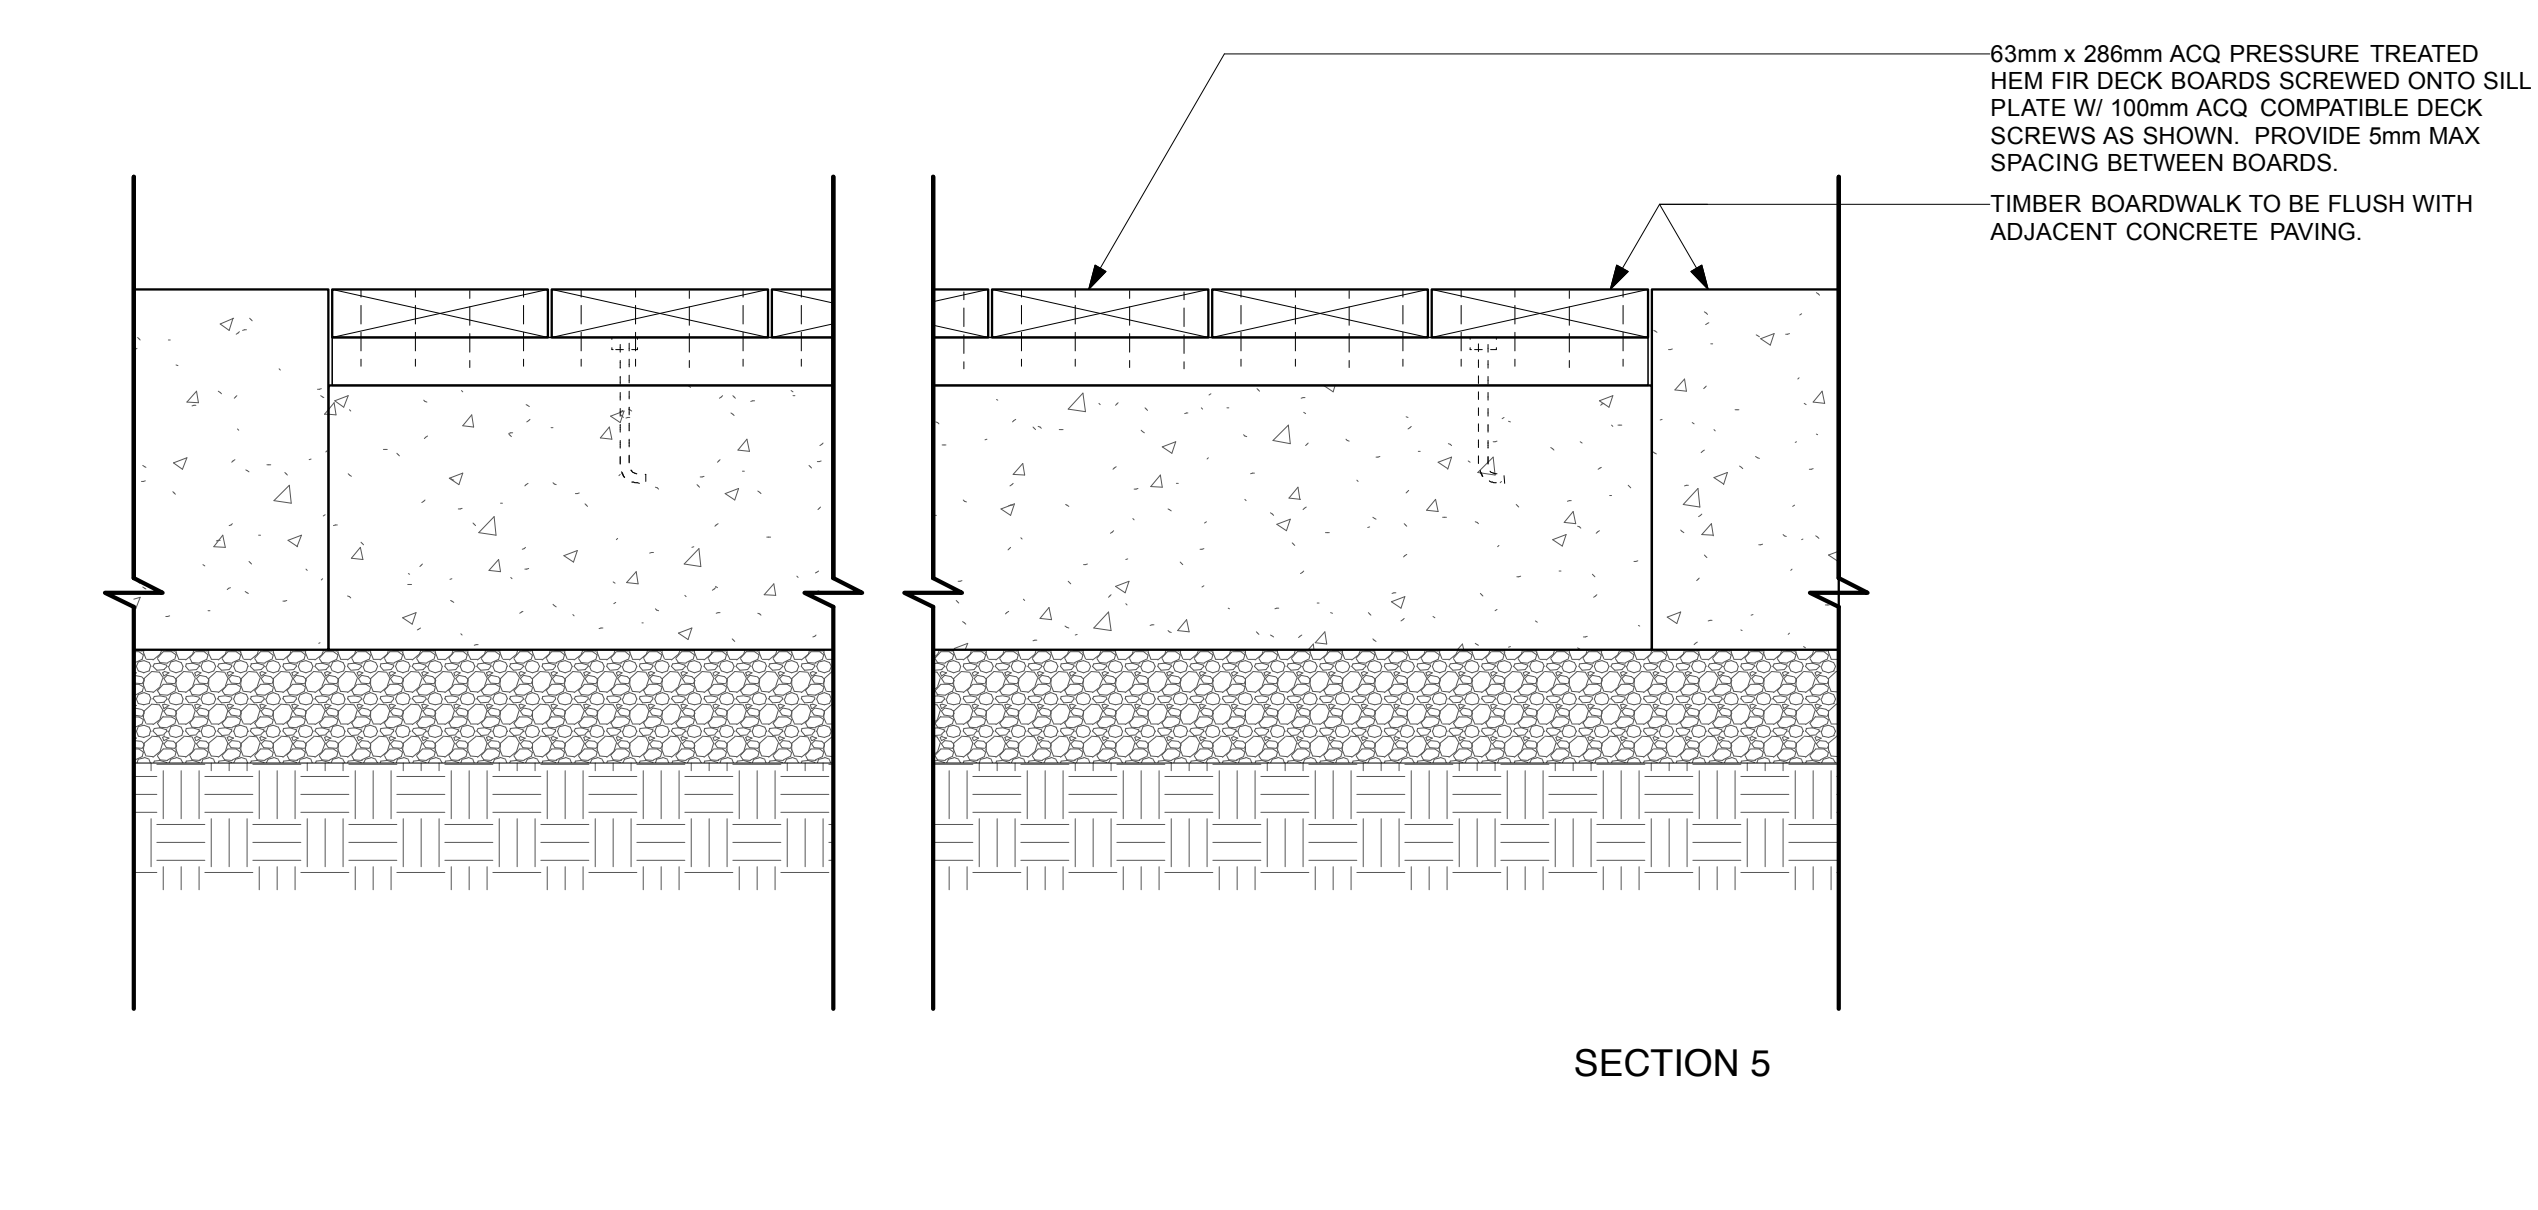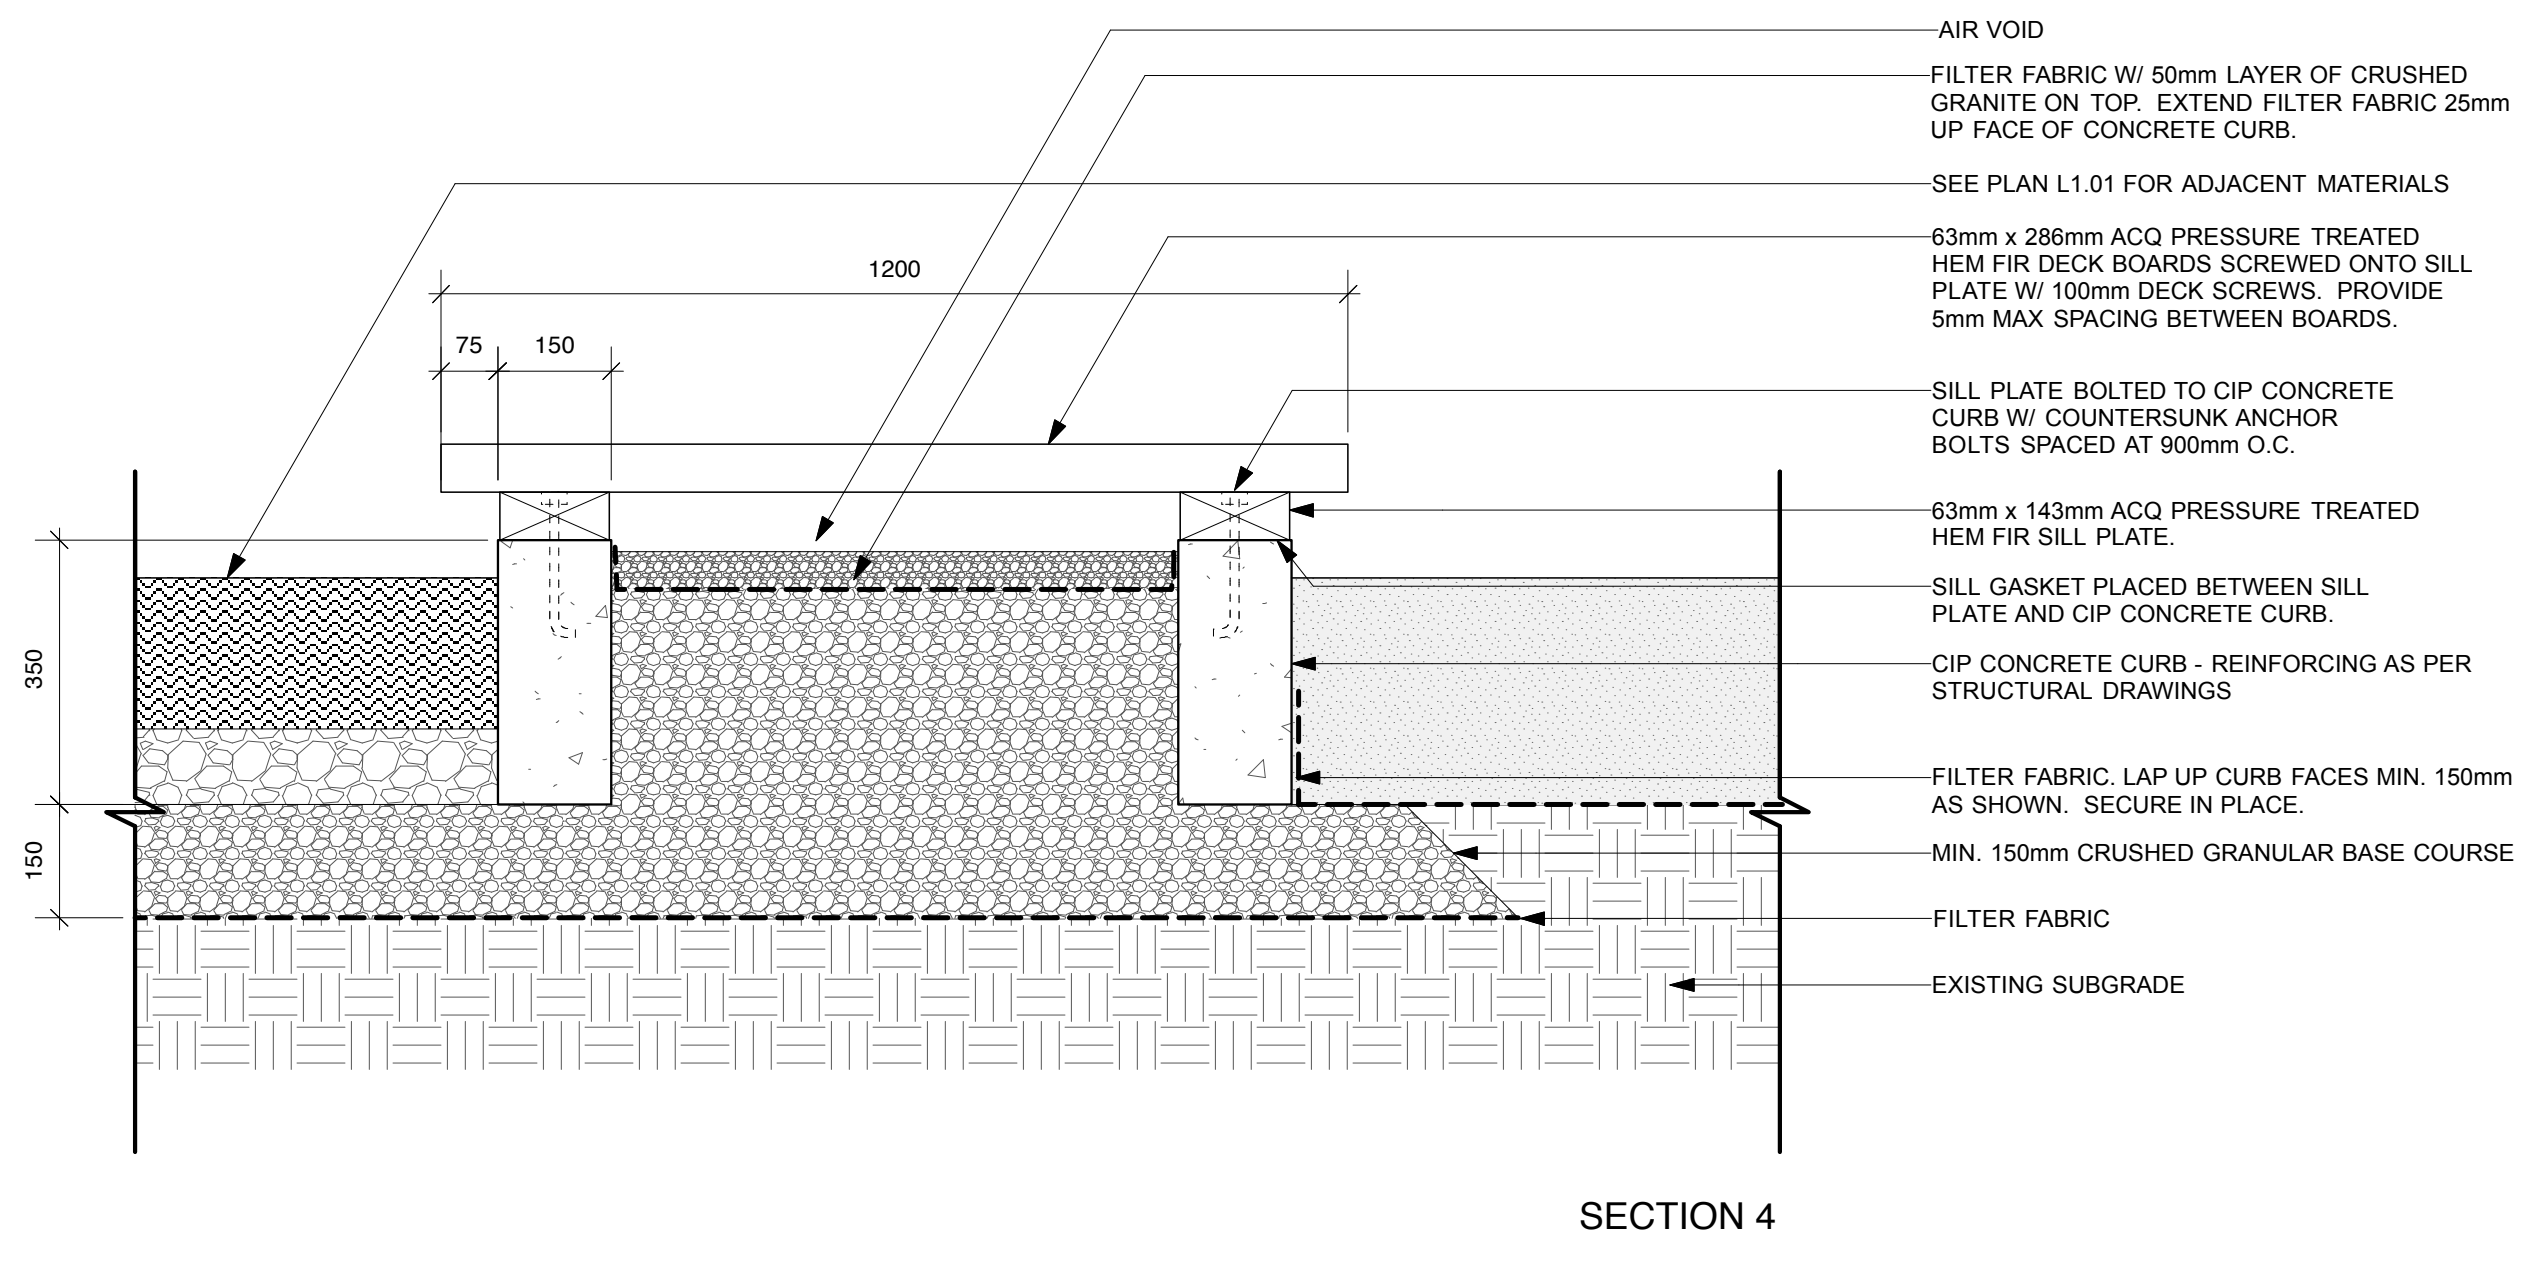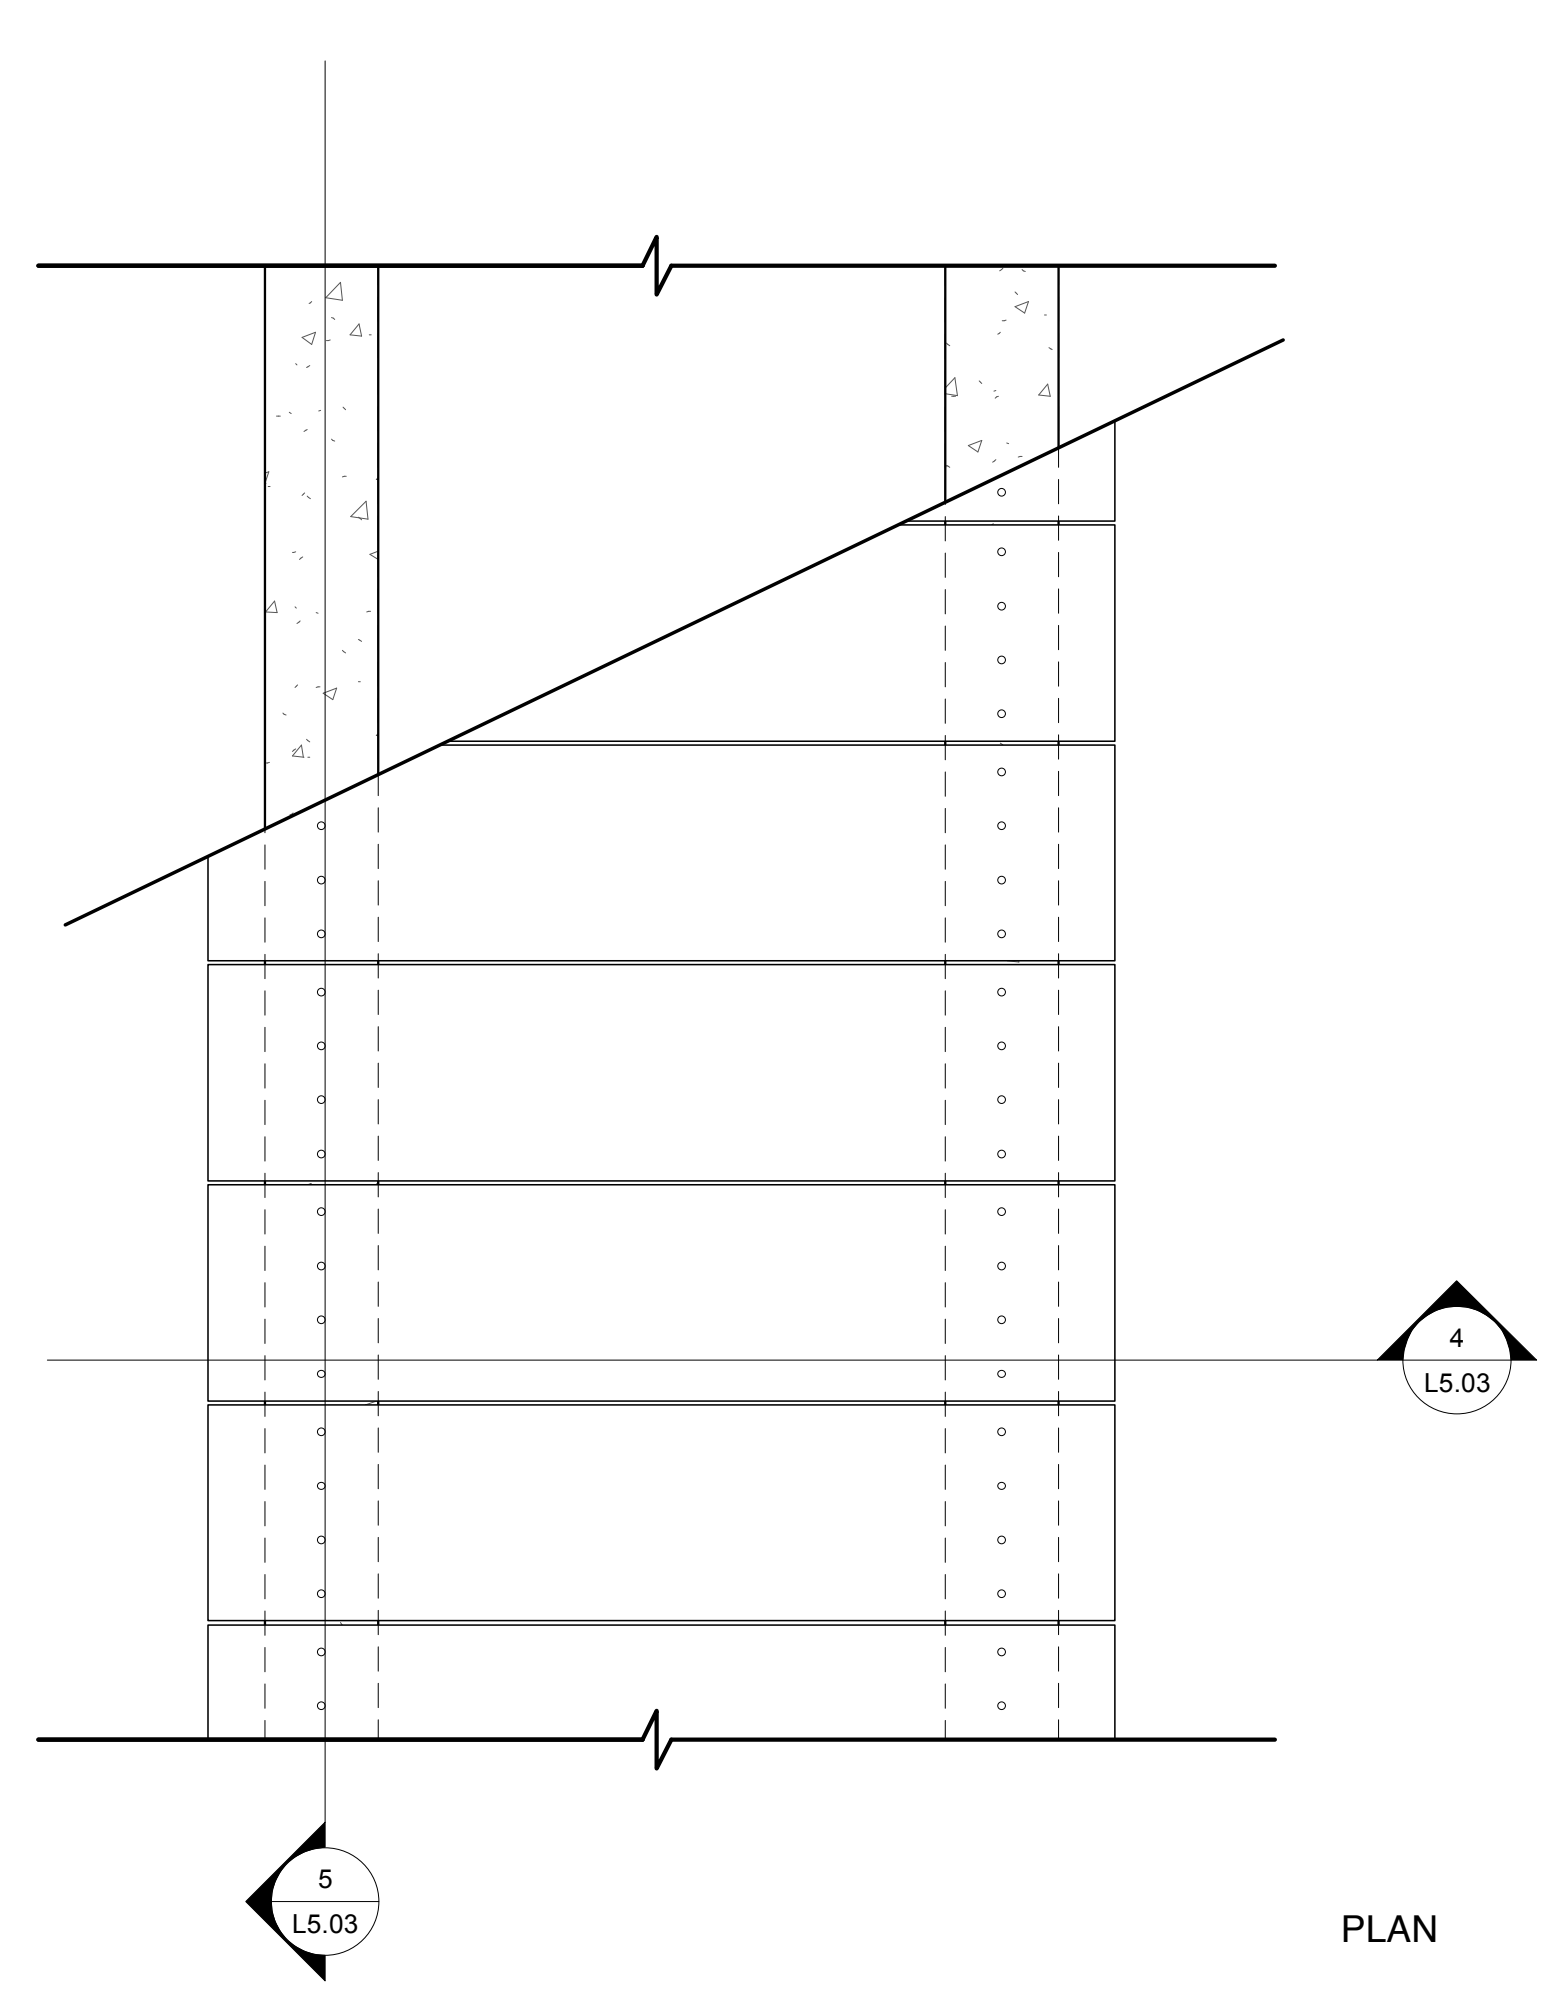

3 Timber Boardwalk
 L5.03 1:10

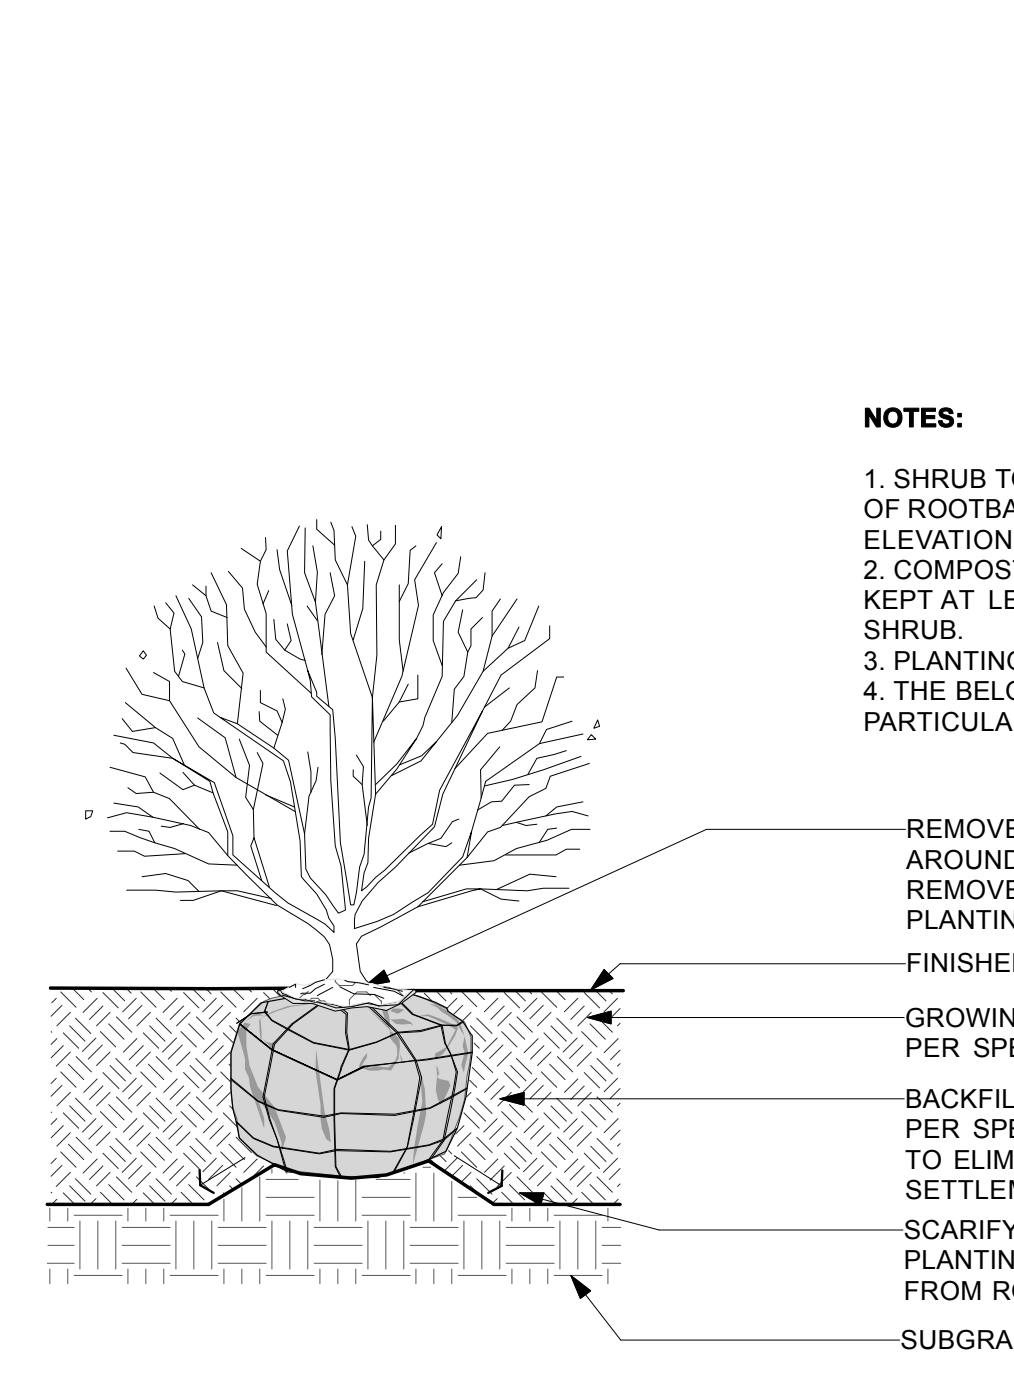

4 Shrub Planting
 L5.03 1:10

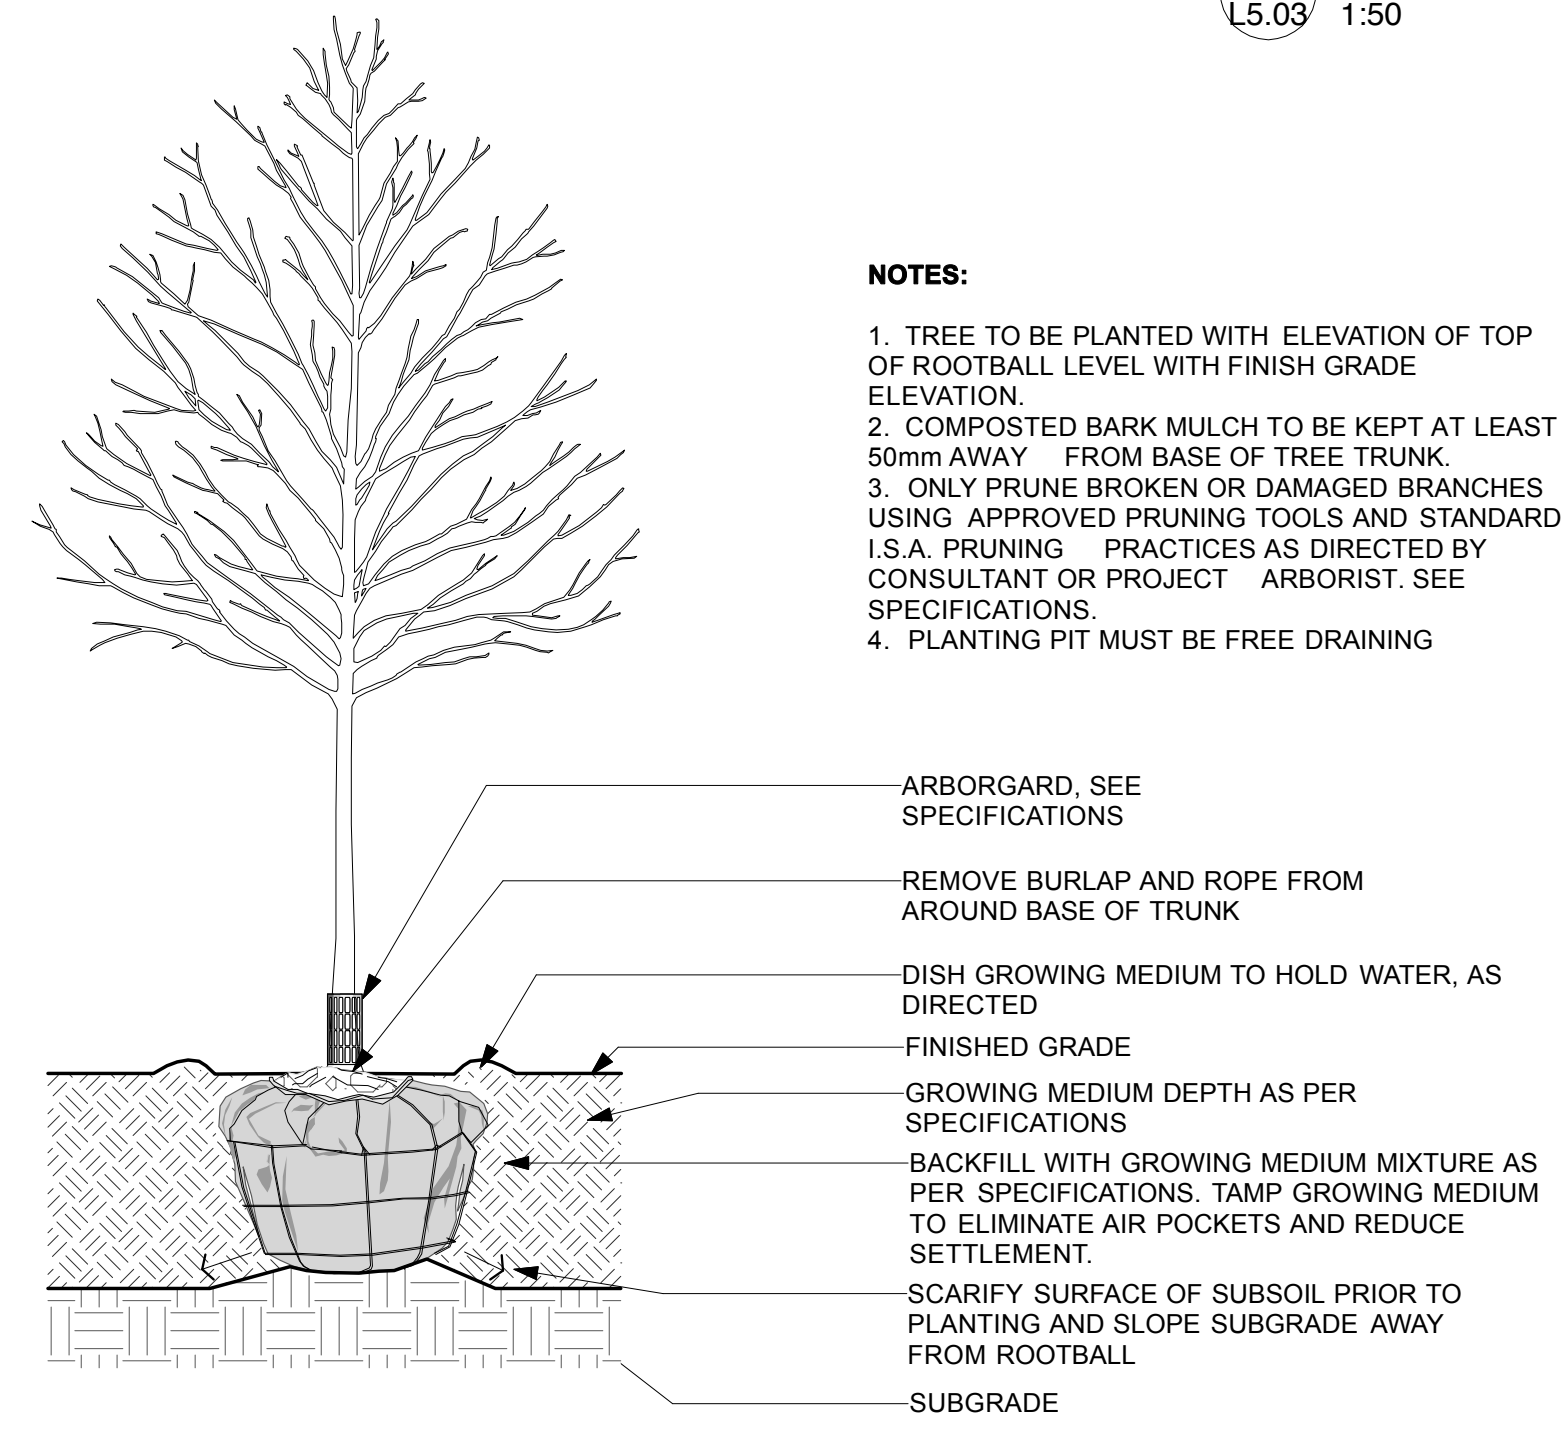

5 Tree Planting
 L5.03 1:10

NOTES:
 1. TREE TO BE PLANTED WITH ELEVATION OF TOP OF ROOTBALL LEVEL WITH FINISH GRADE ELEVATION.
 2. COMPOSTED BARK MULCH TO BE KEPT AT LEAST 50mm AWAY FROM BASE OF TREE TRUNK.
 3. ONLY PRUNE BROKEN OR DAMAGED BRANCHES USING APPROVED PRUNING TOOLS AND STANDARD U.S.A. PRUNING PRACTICES AS DIRECTED BY CONSULTANT OR PROJECT ARBORIST. SEE SPECIFICATIONS.
 4. PLANTING PIT MUST BE FREE DRAINING

CLIENT

**QUEENSBOROUGH PARKS
 DERWENT AND EWEN
 NEIGHBOURHOOD PARK**

LANDSCAPE DETAILS

AS SHOWN

PROJECT NO	1049
DATE	2016 08 28
FILE NAME	1049 DETAILS L5.wxd
PLOTTED	8/18/16 at 9:43:41 PM
DRAWN	TC and JB
REVIEWED	CS

L5.03