


BENCHMARK:
 MONUMENT 89H6048
 SET IN S'LY EDGE OF SERVICE ROAD NEAR ARENEX OFF QUEEN'S PARK ELEV. 77.924m

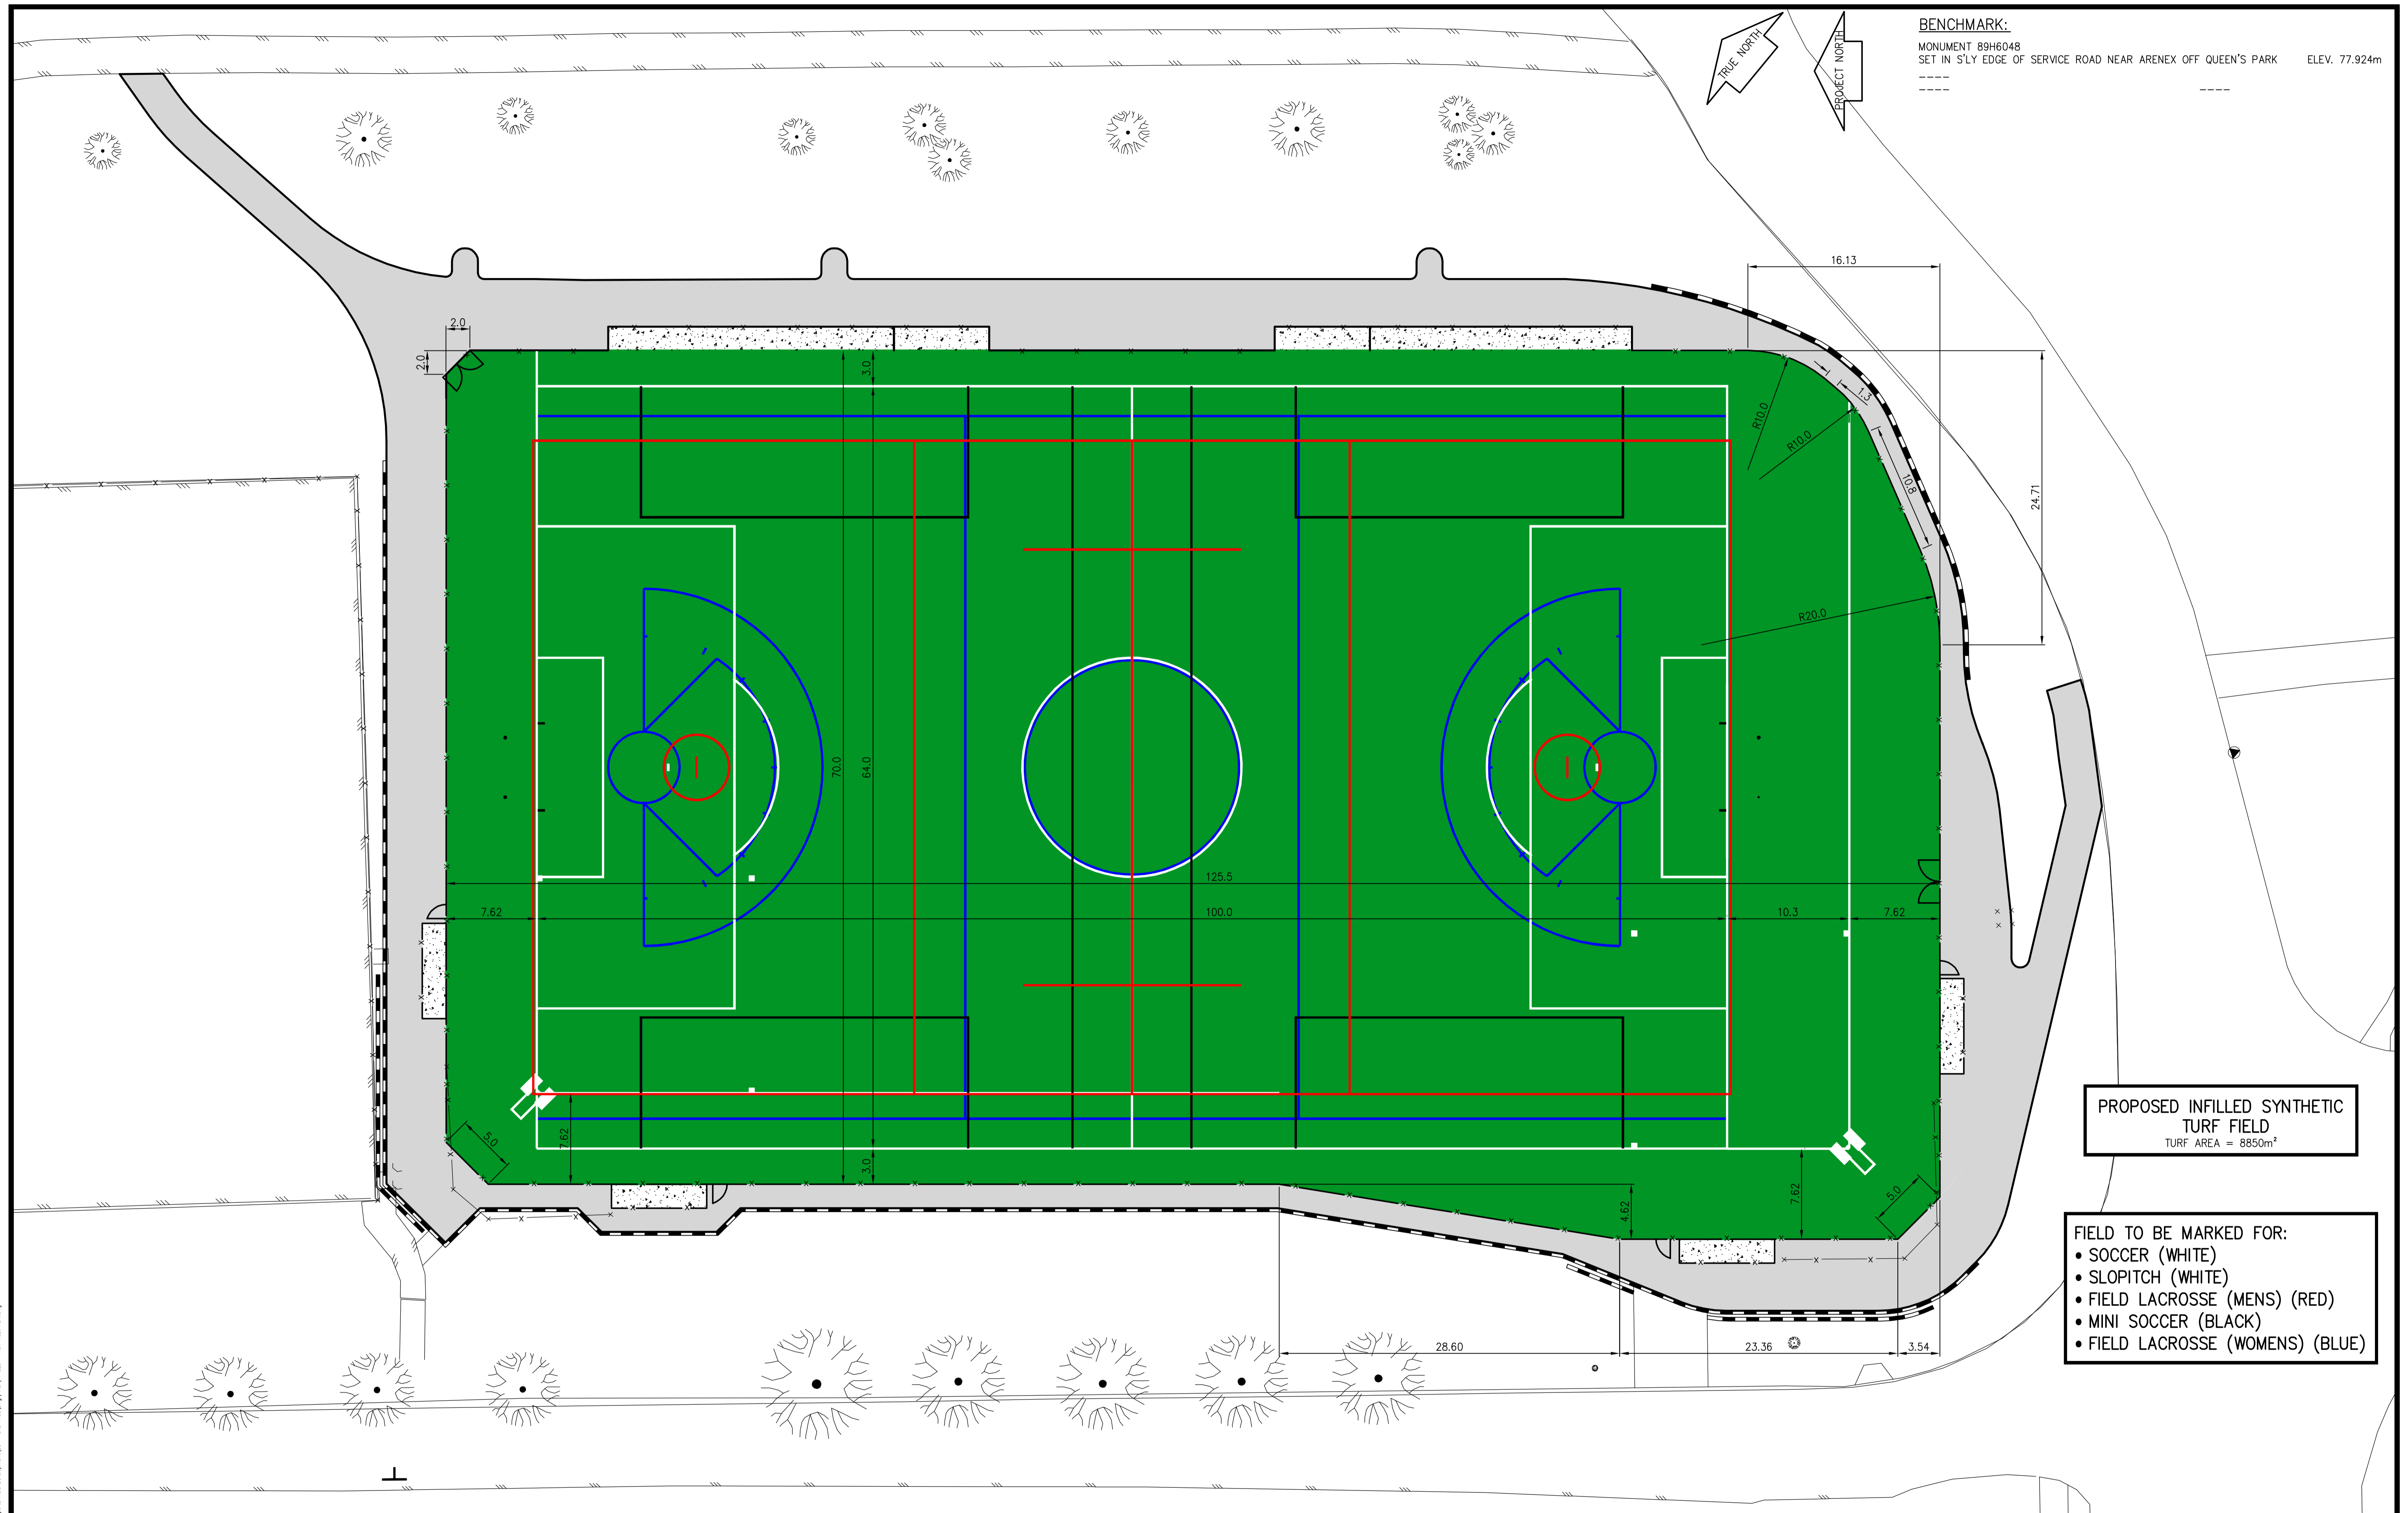

PROPOSED INFILLED SYNTHETIC
 TURF FIELD
 TURF AREA = 8850m²

- FIELD TO BE MARKED FOR:
- SOCCER (WHITE)
 - SLOPITCH (WHITE)
 - FIELD LACROSSE (MENS) (RED)
 - MINI SOCCER (BLACK)
 - FIELD LACROSSE (WOMENS) (BLUE)

This drawing must not be reproduced without the written permission of R.F. Binnie & Associates Ltd.
 This drawing is not to be used for construction unless it is stamped "ISSUED FOR CONSTRUCTION" and signed by R.F. Binnie & Associates Ltd. It is the contractor's responsibility to ensure that he is in possession of the latest revision of this drawing.

No.	DATE	REVISION	BY

BINNIE
 Engineers • Project Managers • Surveyors

▪ Burnaby ▪ Courtenay ▪ Qualicum Beach ▪ Sechelt ▪ Squamish ▪ Surrey ▪

R.F. Binnie & Associates Ltd.
 101 - 19232 Enterprise Way
 Surrey, B.C. V3S 6J9
 P: 604-574-3336
 F: 604-574-7355
 www.binnie.com

CLIENT **CITY OF NEW WESTMINSTER**
 #511 - ROYAL AVENUE, NEW WESTMINSTER, B.C., CANADA V3L 1H9

DRAWING DESCRIPTION
**QUEEN'S PARK SYNTHETIC FIELD
 TURF RFP
 FIELD LAYOUT & LINE MARKINGS**

SURVEYED BY BVR
 DRAWN BY CC
 DESIGNED BY CC
 CHECKED BY CE

DATE 2011-03-25
 DRAWING No. **11026-T1**

SCALES
 HORIZONTAL 1:250
 VERTICAL

SHEET 1 OF 1 REV.

DESTROY ALL PRINTS BEARING PREVIOUS No.

CITY OF NEW WESTMINSTER
 PARKS, RECREATION AND CULTURE