


MULTI-USE CIVIC FACILITY.
PUBLIC ARCHIVES COLLECTION 213.
STORAGE LAYOUT.
SCALE: 1/4" = 1'-0" MARCH 15/12.

31'-0" ± x 8'-4" ± HIGH.
MOBILE SHELVING (16" d + 1 @ 24" d UNITS)

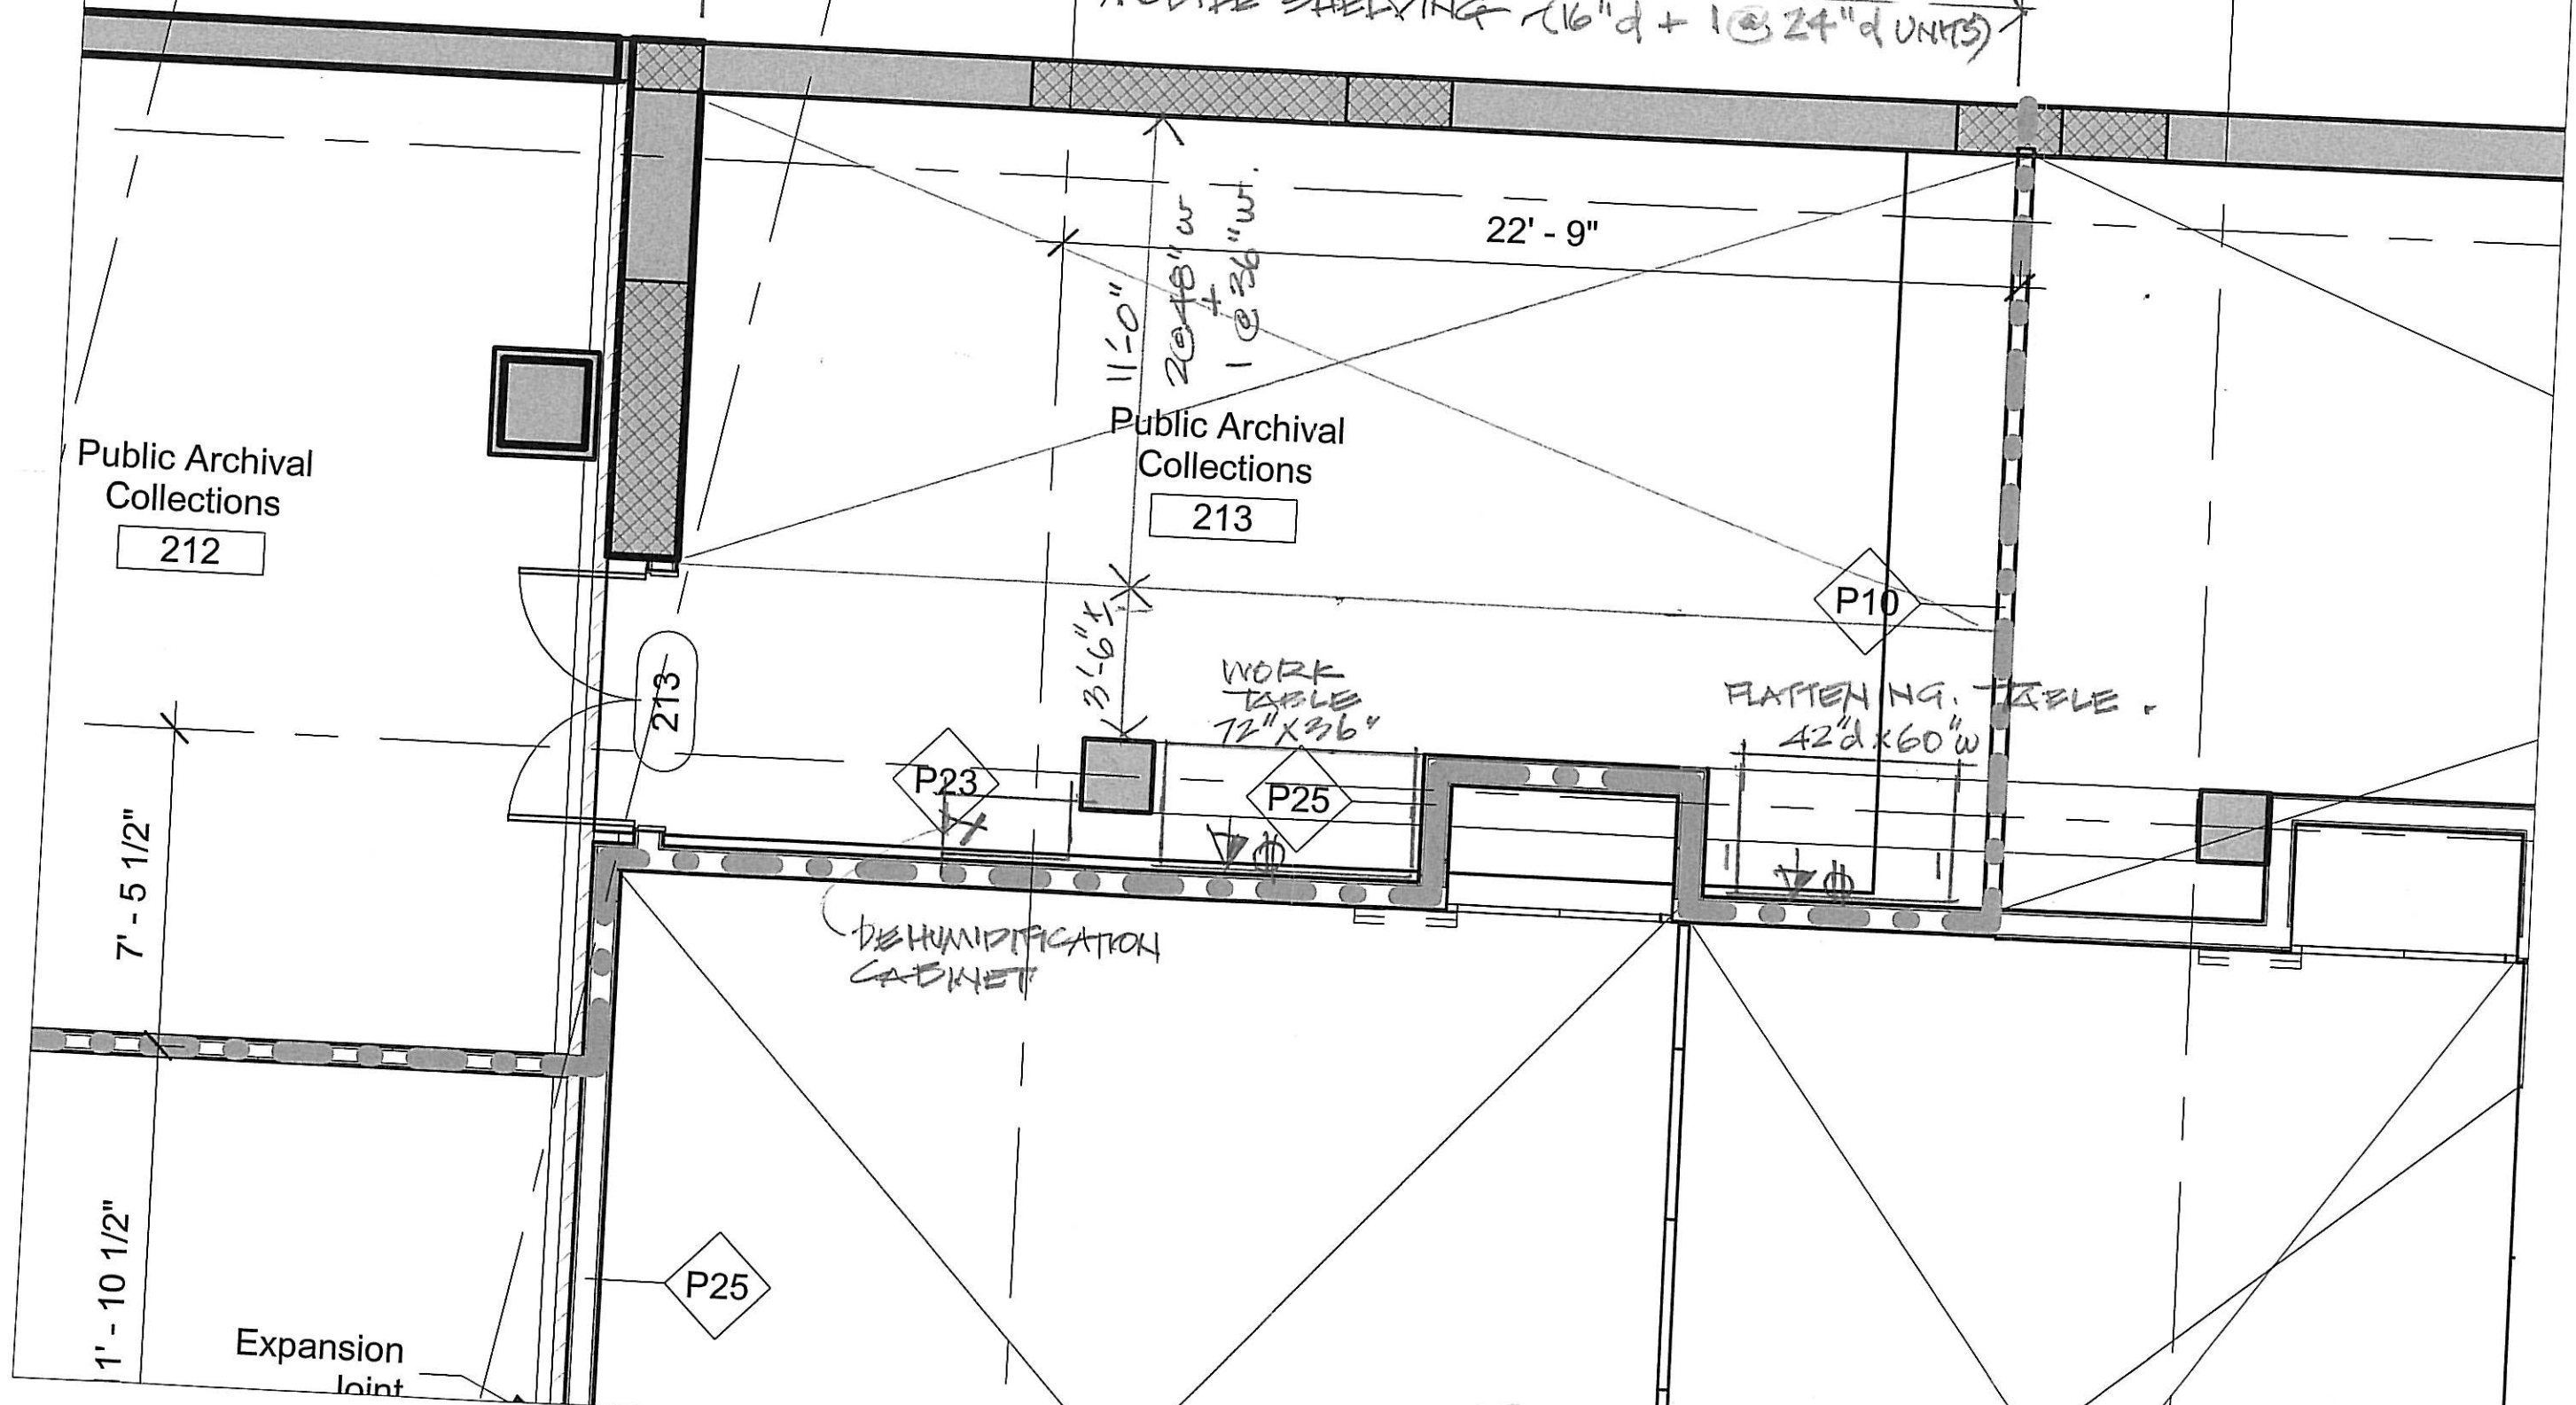

Public Archival Collections
212

Public Archival Collections
213

P10

WORK TABLE
72" x 36"

FLATTENING TABLE
42" d x 60" w

P23

P25

DEHUMIDIFICATION
CABINET

P25

Expansion
Joint

7'-5 1/2"

1'-10 1/2"

22'-9"

11'-0"

20'48" w
1 @ 36" wt.

3'-6" ±