


MULTI-USE CMC FACILITY - MATERIAL CULTURE COLLECTION 431.1  
STORAGE LAYOUT

REVISION MARCH 15/12  
REVISION MARCH 19/12

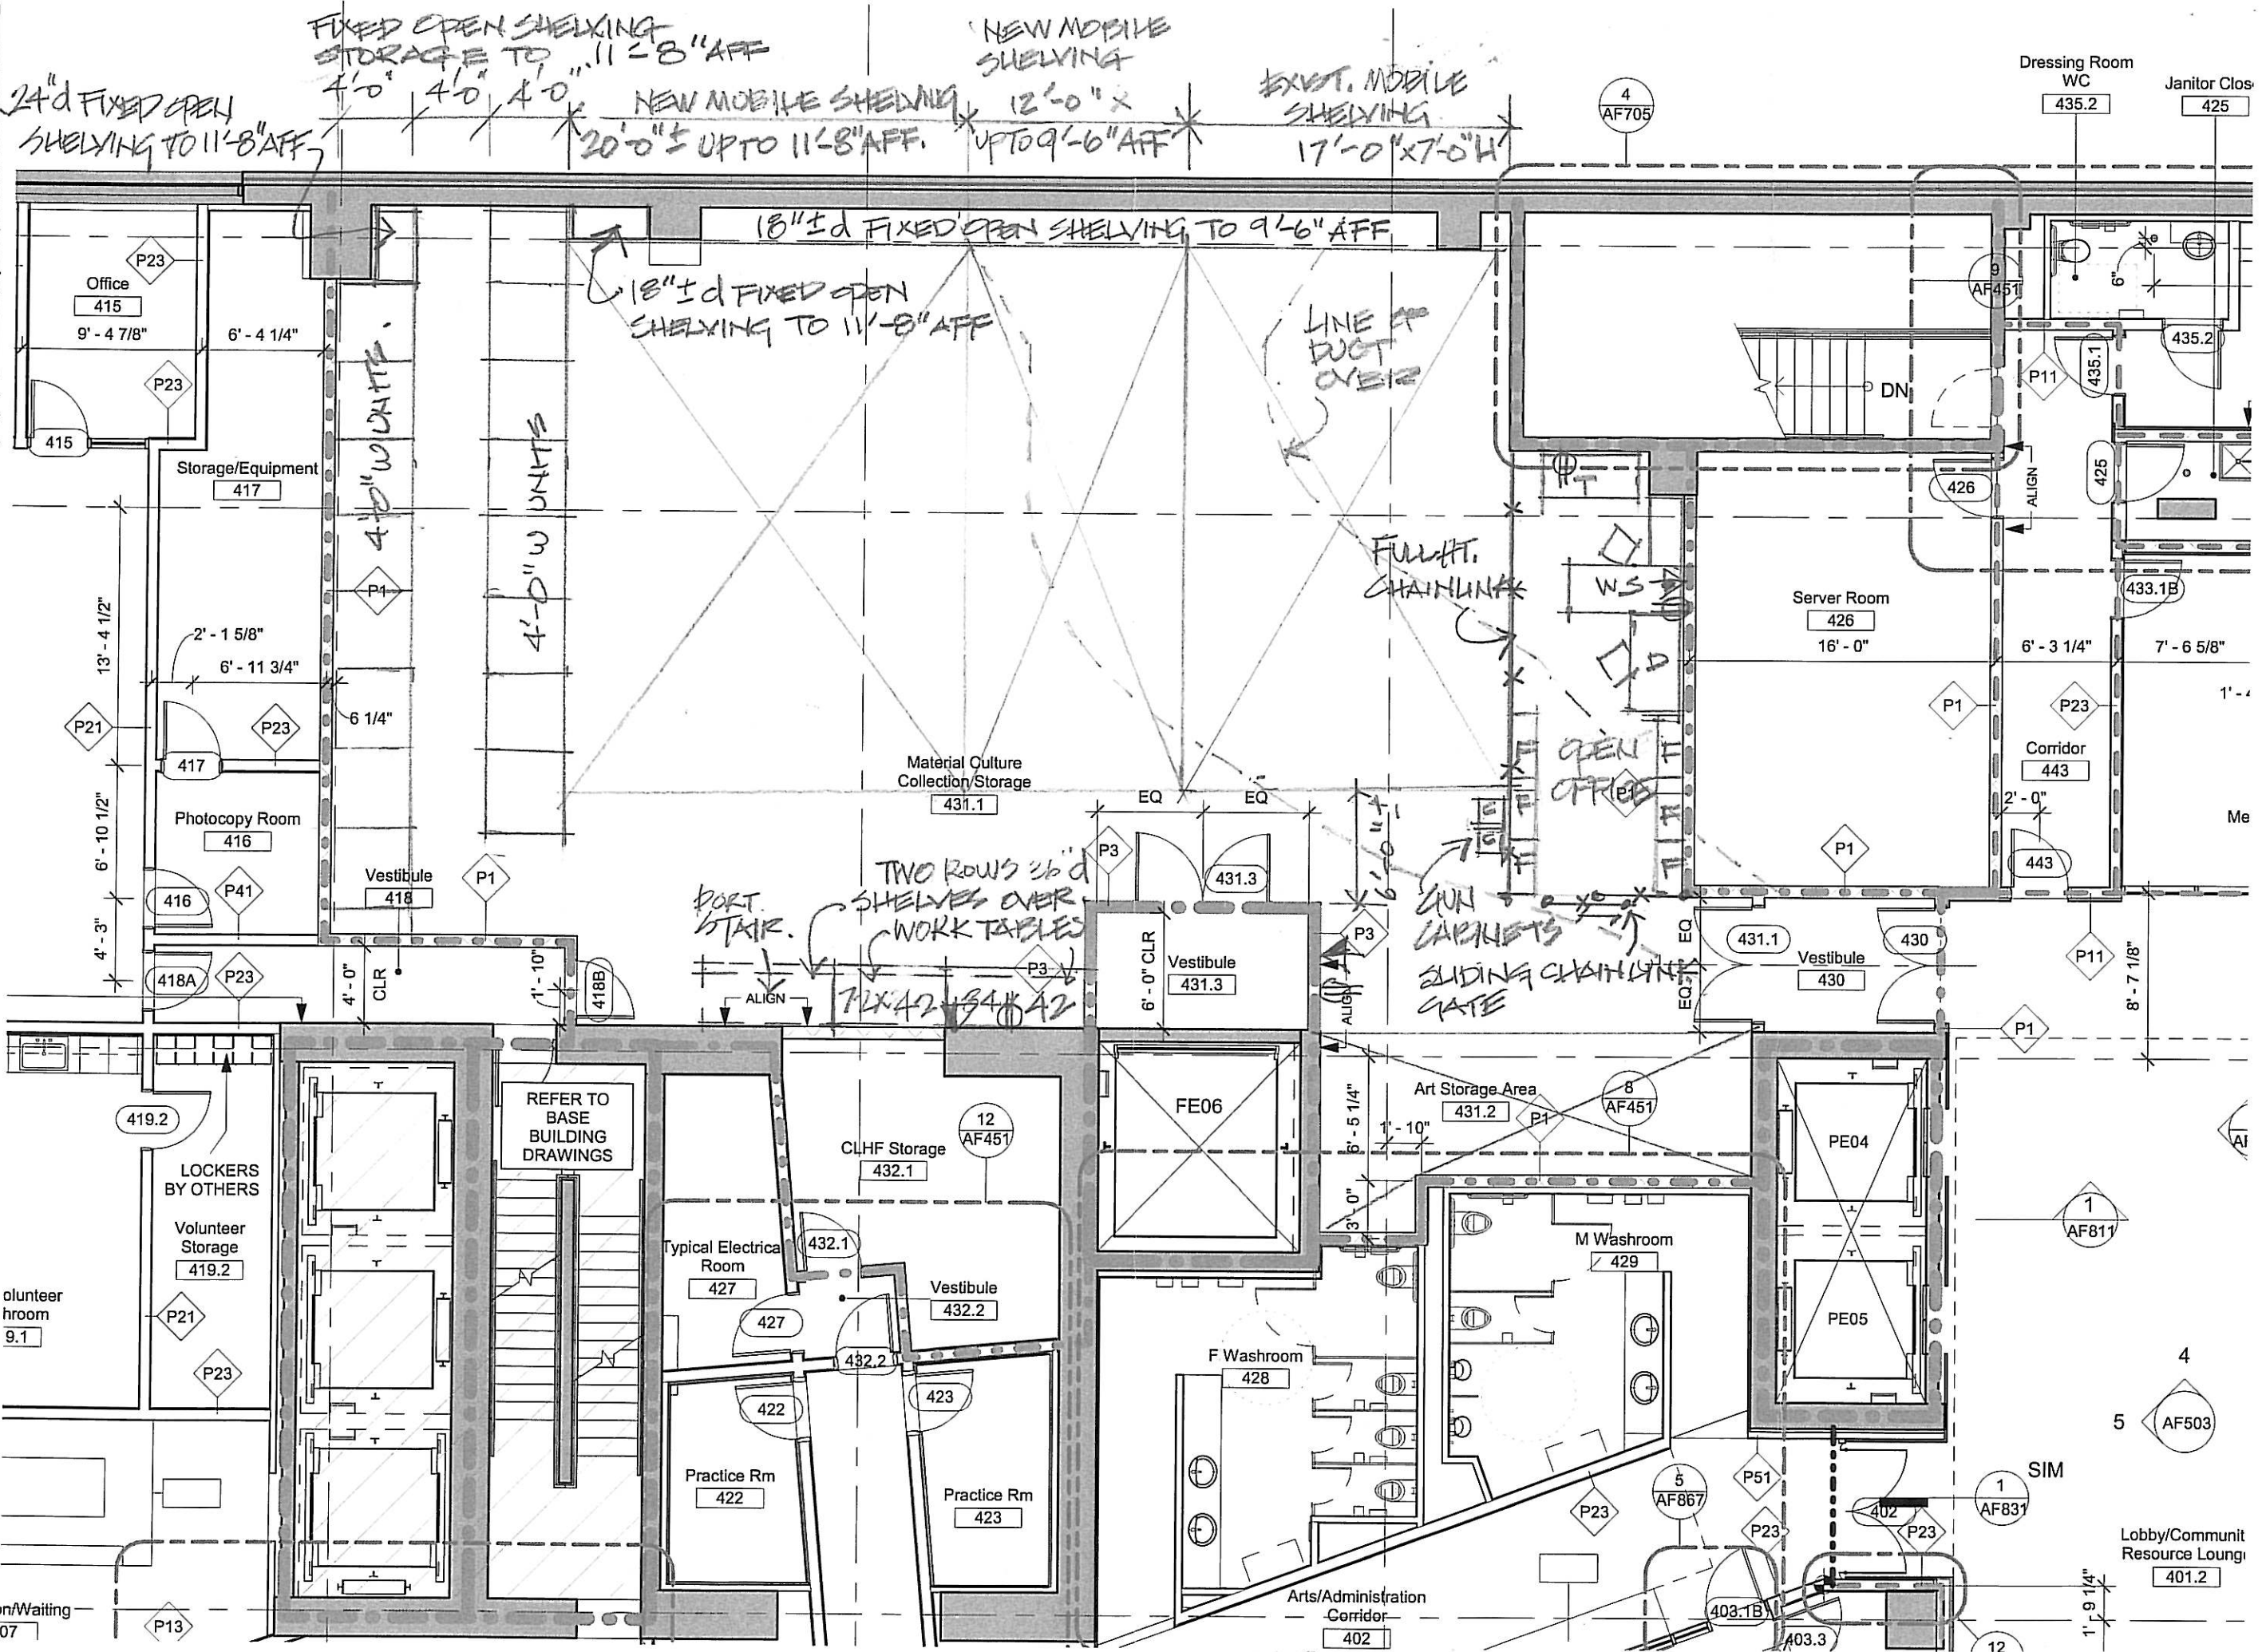

Waiting 07

Lobby/Community Resource Lounge 401.2