
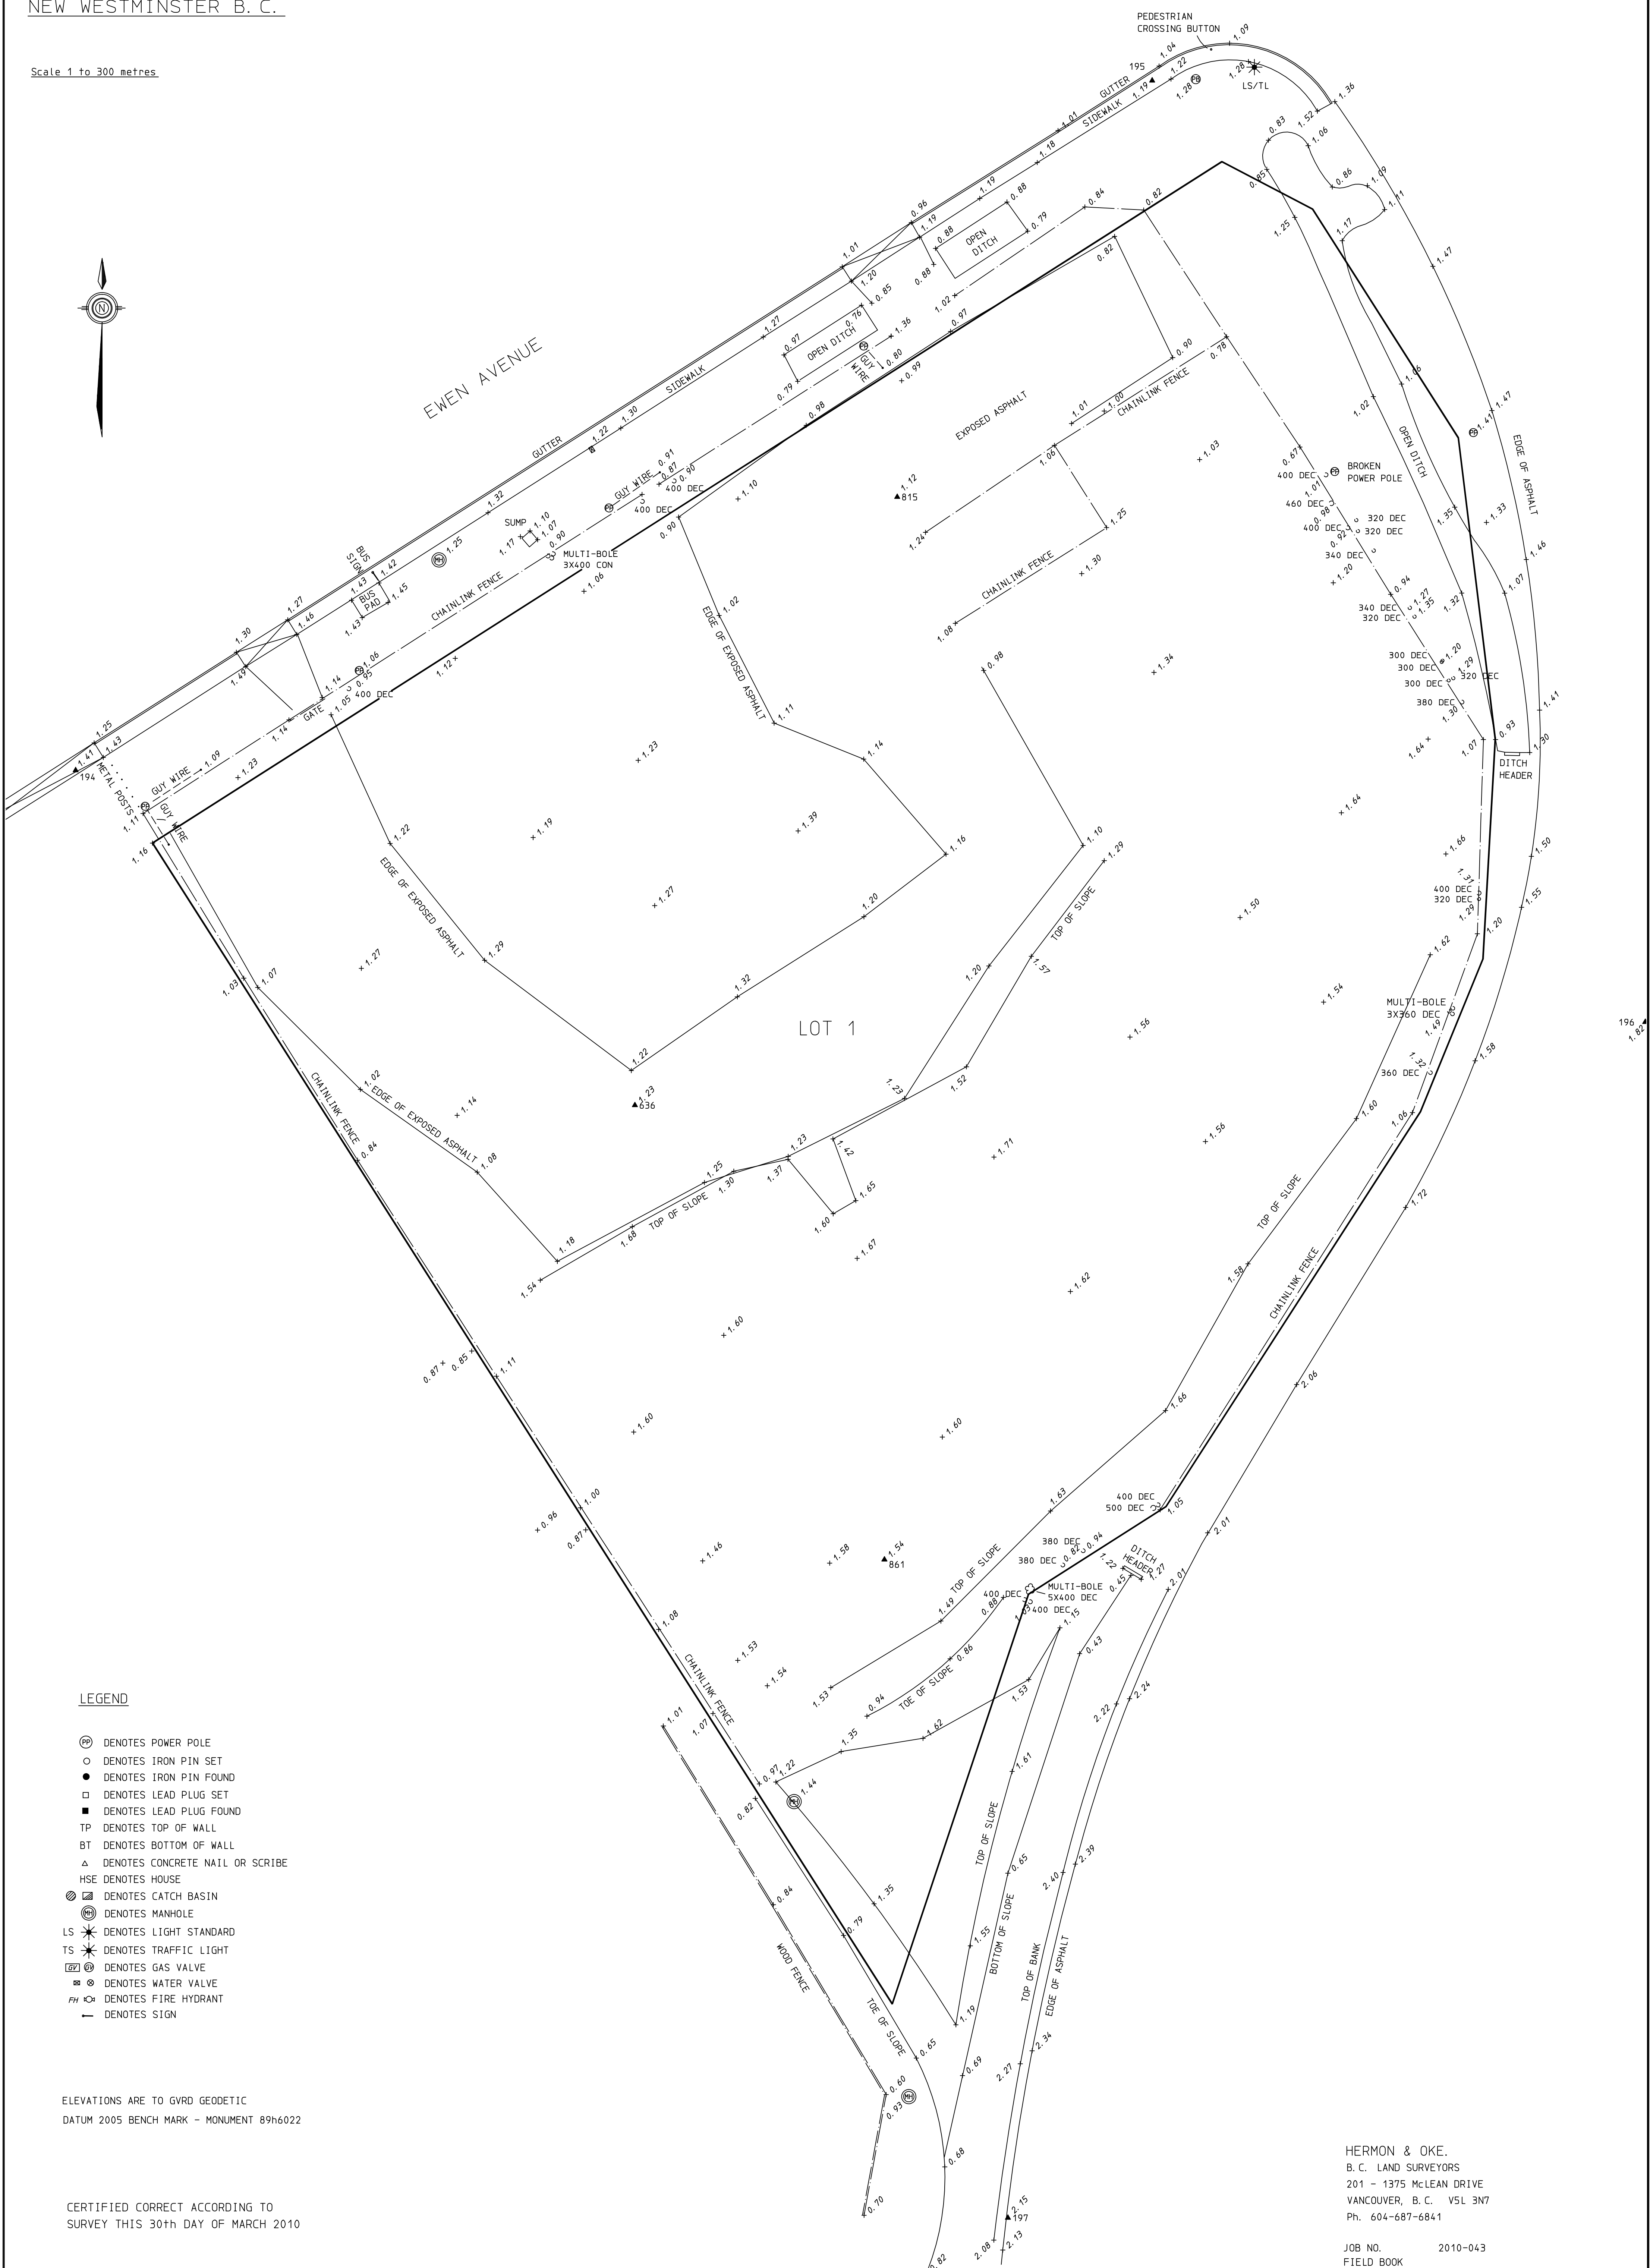


PLAN OF SURVEY OF PCL 1, DISTRICT LOT 757,
 GROUP 1, N. W. D., PLAN BCP3771
 NEW WESTMINSTER B. C.

Scale 1 to 300 metres

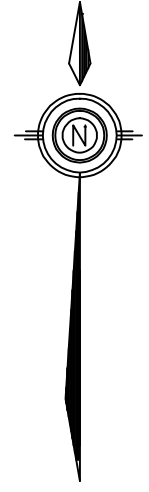

LEGEND

- ⊕ DENOTES POWER POLE
- DENOTES IRON PIN SET
- DENOTES IRON PIN FOUND
- DENOTES LEAD PLUG SET
- DENOTES LEAD PLUG FOUND
- TP DENOTES TOP OF WALL
- BT DENOTES BOTTOM OF WALL
- △ DENOTES CONCRETE NAIL OR SCRIBE
- HSE DENOTES HOUSE
- ⊗ DENOTES CATCH BASIN
- ⊙ DENOTES MANHOLE
- LS * DENOTES LIGHT STANDARD
- TS * DENOTES TRAFFIC LIGHT
- ⊕ DENOTES GAS VALVE
- ⊕ DENOTES WATER VALVE
- FH ⊕ DENOTES FIRE HYDRANT
- DENOTES SIGN

ELEVATIONS ARE TO GVRD GEODETIC
 DATUM 2005 BENCH MARK - MONUMENT 89h6022

CERTIFIED CORRECT ACCORDING TO
 SURVEY THIS 30th DAY OF MARCH 2010

B. C. L. S.

HERMON & OKE.
 B. C. LAND SURVEYORS
 201 - 1375 McLEAN DRIVE
 VANCOUVER, B. C. V5L 3N7
 Ph. 604-687-6841

JOB NO. 2010-043
 FIELD BOOK
 DRAWING FILE V: 2010:2010-043. tp1
 FIELD FILE V: RAWDATA: 2010-043 topo. raw

DRAWING NO. W-2996